



LAKE SIDE PARK PAVILION AND SITE IMPROVEMENTS CITY OF FOND DU LAC FOND DU LAC, WISCONSIN

**Angus
Young** *Architecture
Engineering
Interior Design*
555 South River Street, Janesville, WI 53548-4783
Ph: 608.756.2326 Fx: 608.756.0464
www.angusyoung.com



REGULATORY DATA

PROJECT ADDRESS
71 PROMEN DRIVE
FOND DU LAC, WISCONSIN

BUILDING CODE
WISCONSIN ENROLLED 2015 IBC

USE AND OCCUPANCY CLASSIFICATION
A-3

GENERAL BUILDING HEIGHT AND AREA
MAXIMUM AREA =
MAXIMUM STORIES =
MAXIMUM HEIGHT =

TYPE OF CONSTRUCTION
TYPE 5B - FULLY SUPPRESSED NFPA 13


SHEET INDEX

GENERAL
G001 COVER SHEET


CIVIL
C101 SITE LAYOUT PLAN
C601 LANDSCAPE PLAN

ARCHITECTURAL
A101 FIRST FLOOR PLAN
A102 MEZZANINE FLOOR PLAN
A103 ROOF PLAN
A401 EXTERIOR ELEVATIONS

SYMBOL LEGEND

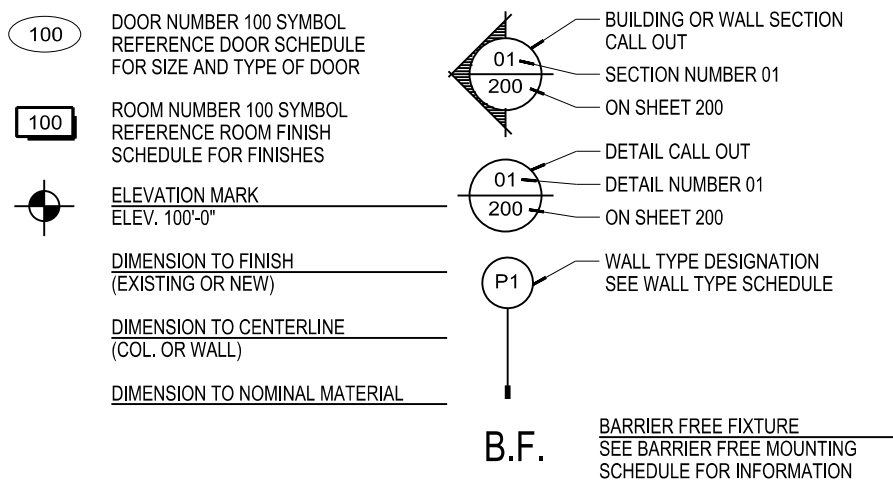

LOCATION MAP

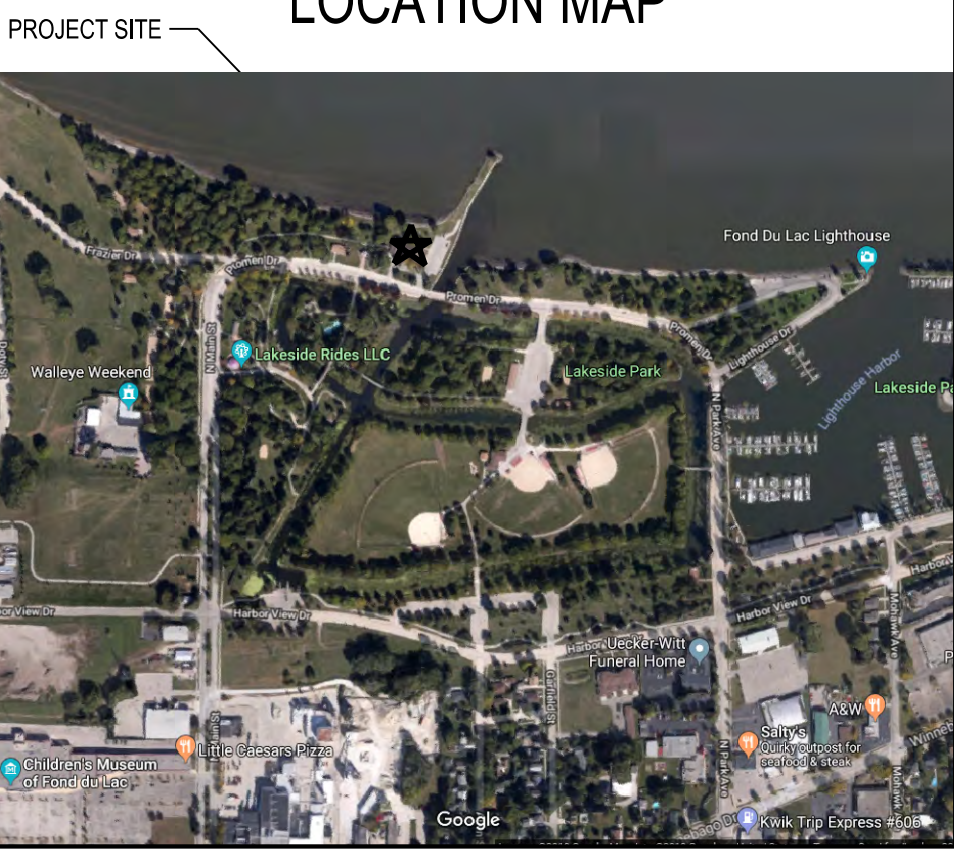

24	20	16	12	08	04
23	19	15	11	07	03
22	18	14	10	06	02
21	17	13	09	05	01

TITLE BLOCK

SCHEMATIC DESIGN SIGN-OFF

THESE DRAWINGS HAVE BEEN REVIEWED BY THE OWNER AND REPRESENT THE DESIGN CONCEPTS, SITE IMPROVEMENTS, LAYOUT OF WALLS, DOORS AND WINDOWS ON THE FLOOR PLANS, AND THE BUILDING SCALE, APPEARANCE AND EXTERIOR MATERIALS. THE CONSTRUCTION BUDGET HAS BEEN REVIEWED AND IS ACCEPTABLE. THIS REVIEW ACKNOWLEDGES THE COMPLETION OF THE SCHEMATIC DESIGN PHASE OF THE PROJECT AND IS ACCEPTED BY THE OWNER.

DATE

REGISTRATION STAMP AND SIGNATURE

EXTERIOR LAKESIDE VIEW RENDERING
SCALE: NONE

★ NOT FOR CONSTRUCTION ★
Due to electronic distribution, this drawing may not be printed to the scale indicated on the drawings. Do NOT use scale to determine dimensions or sizes.
★ ★

PRELIMINARY - NOT FOR CONSTRUCTION

LAKE SIDE PARK PAVILION AND SITE IMPROVEMENTS CITY OF FOND DU LAC

PROJECT NUMBER 65330
APPROVED BY JJS
ISSUANCES
SCHEMATIC DESIGN REVIEW - 01/10/2019
SCHEMATIC DESIGN REVIEW - 06/20/2019
9/6/2019

REVIEWED BY BTW
DRAWN BY
REVISIONS
3:11:45 PM

G001


Angus-Young Associates, Inc., All Rights Reserved
Copyright © 2018

ORIGINAL SIZE = 24" x 36"
X:\65330\Drawings\65330-G001.dgn
SCALE: PLOTTED BY: BAW


Due to electronic distribution, this drawing may not be printed to the scale indicated on the drawings. Do NOT use scale to determine dimensions or sizes.

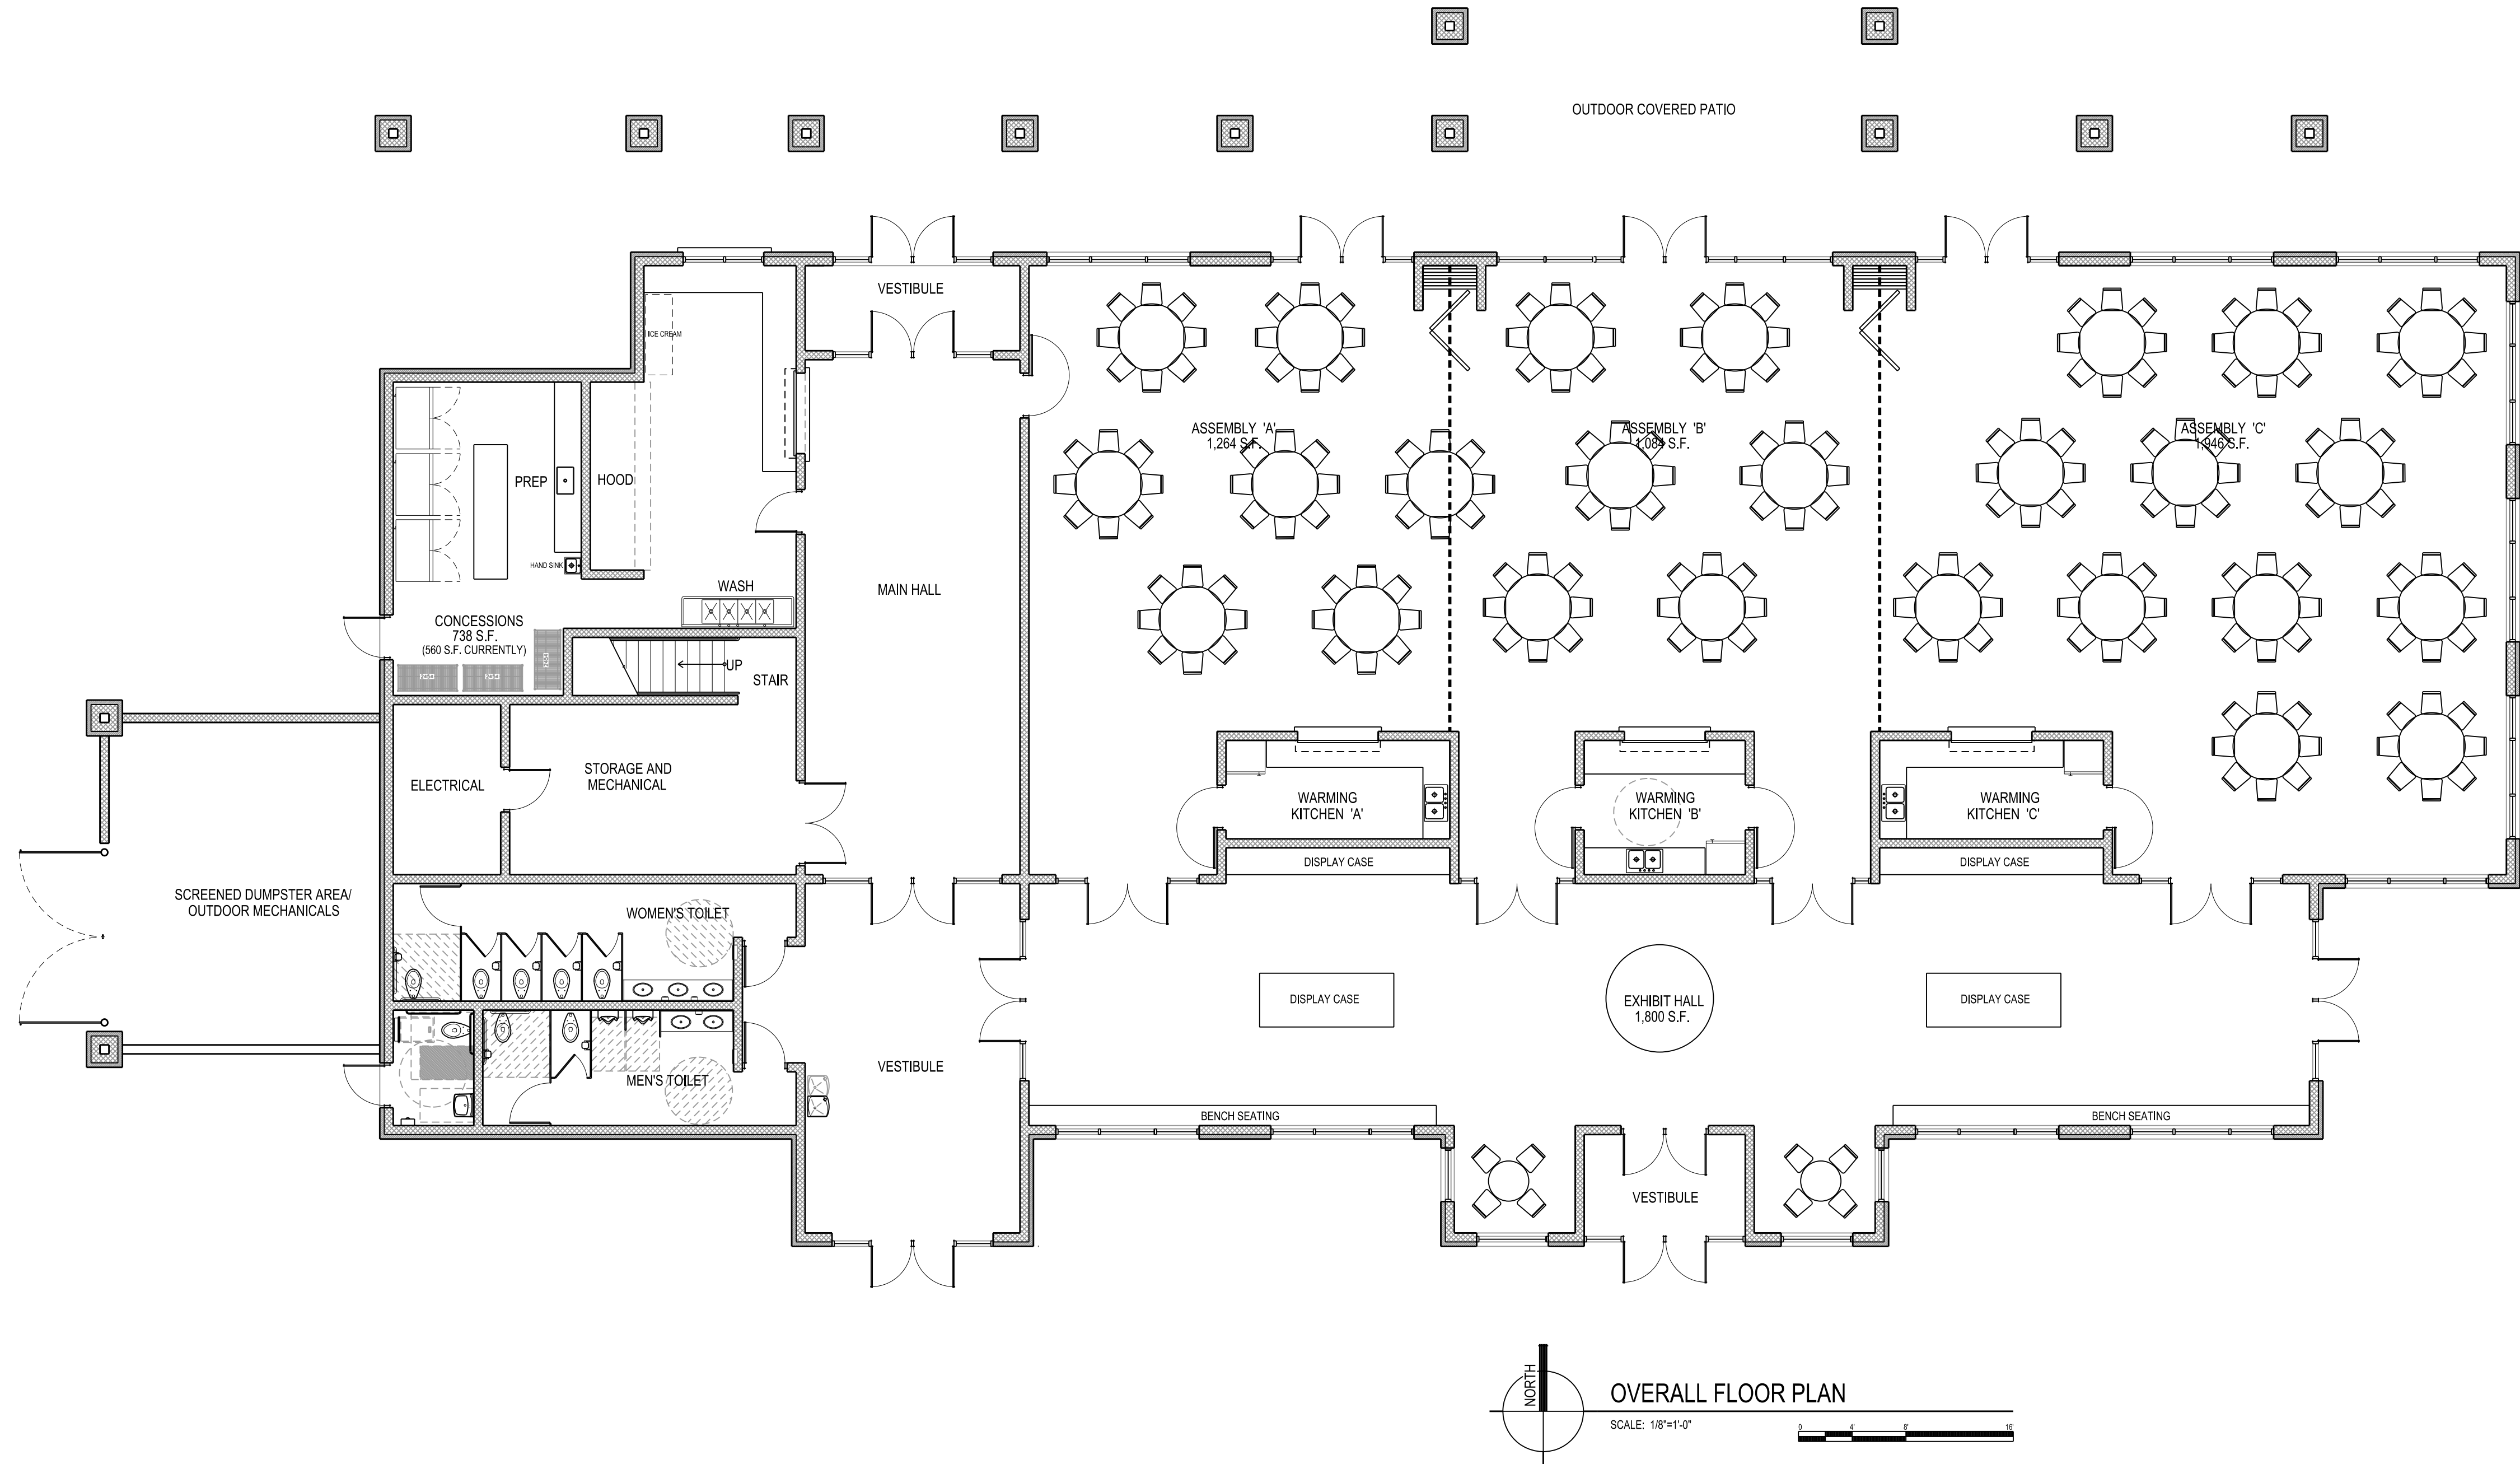

PRELIMINARY - NOT FOR CONSTRUCTION

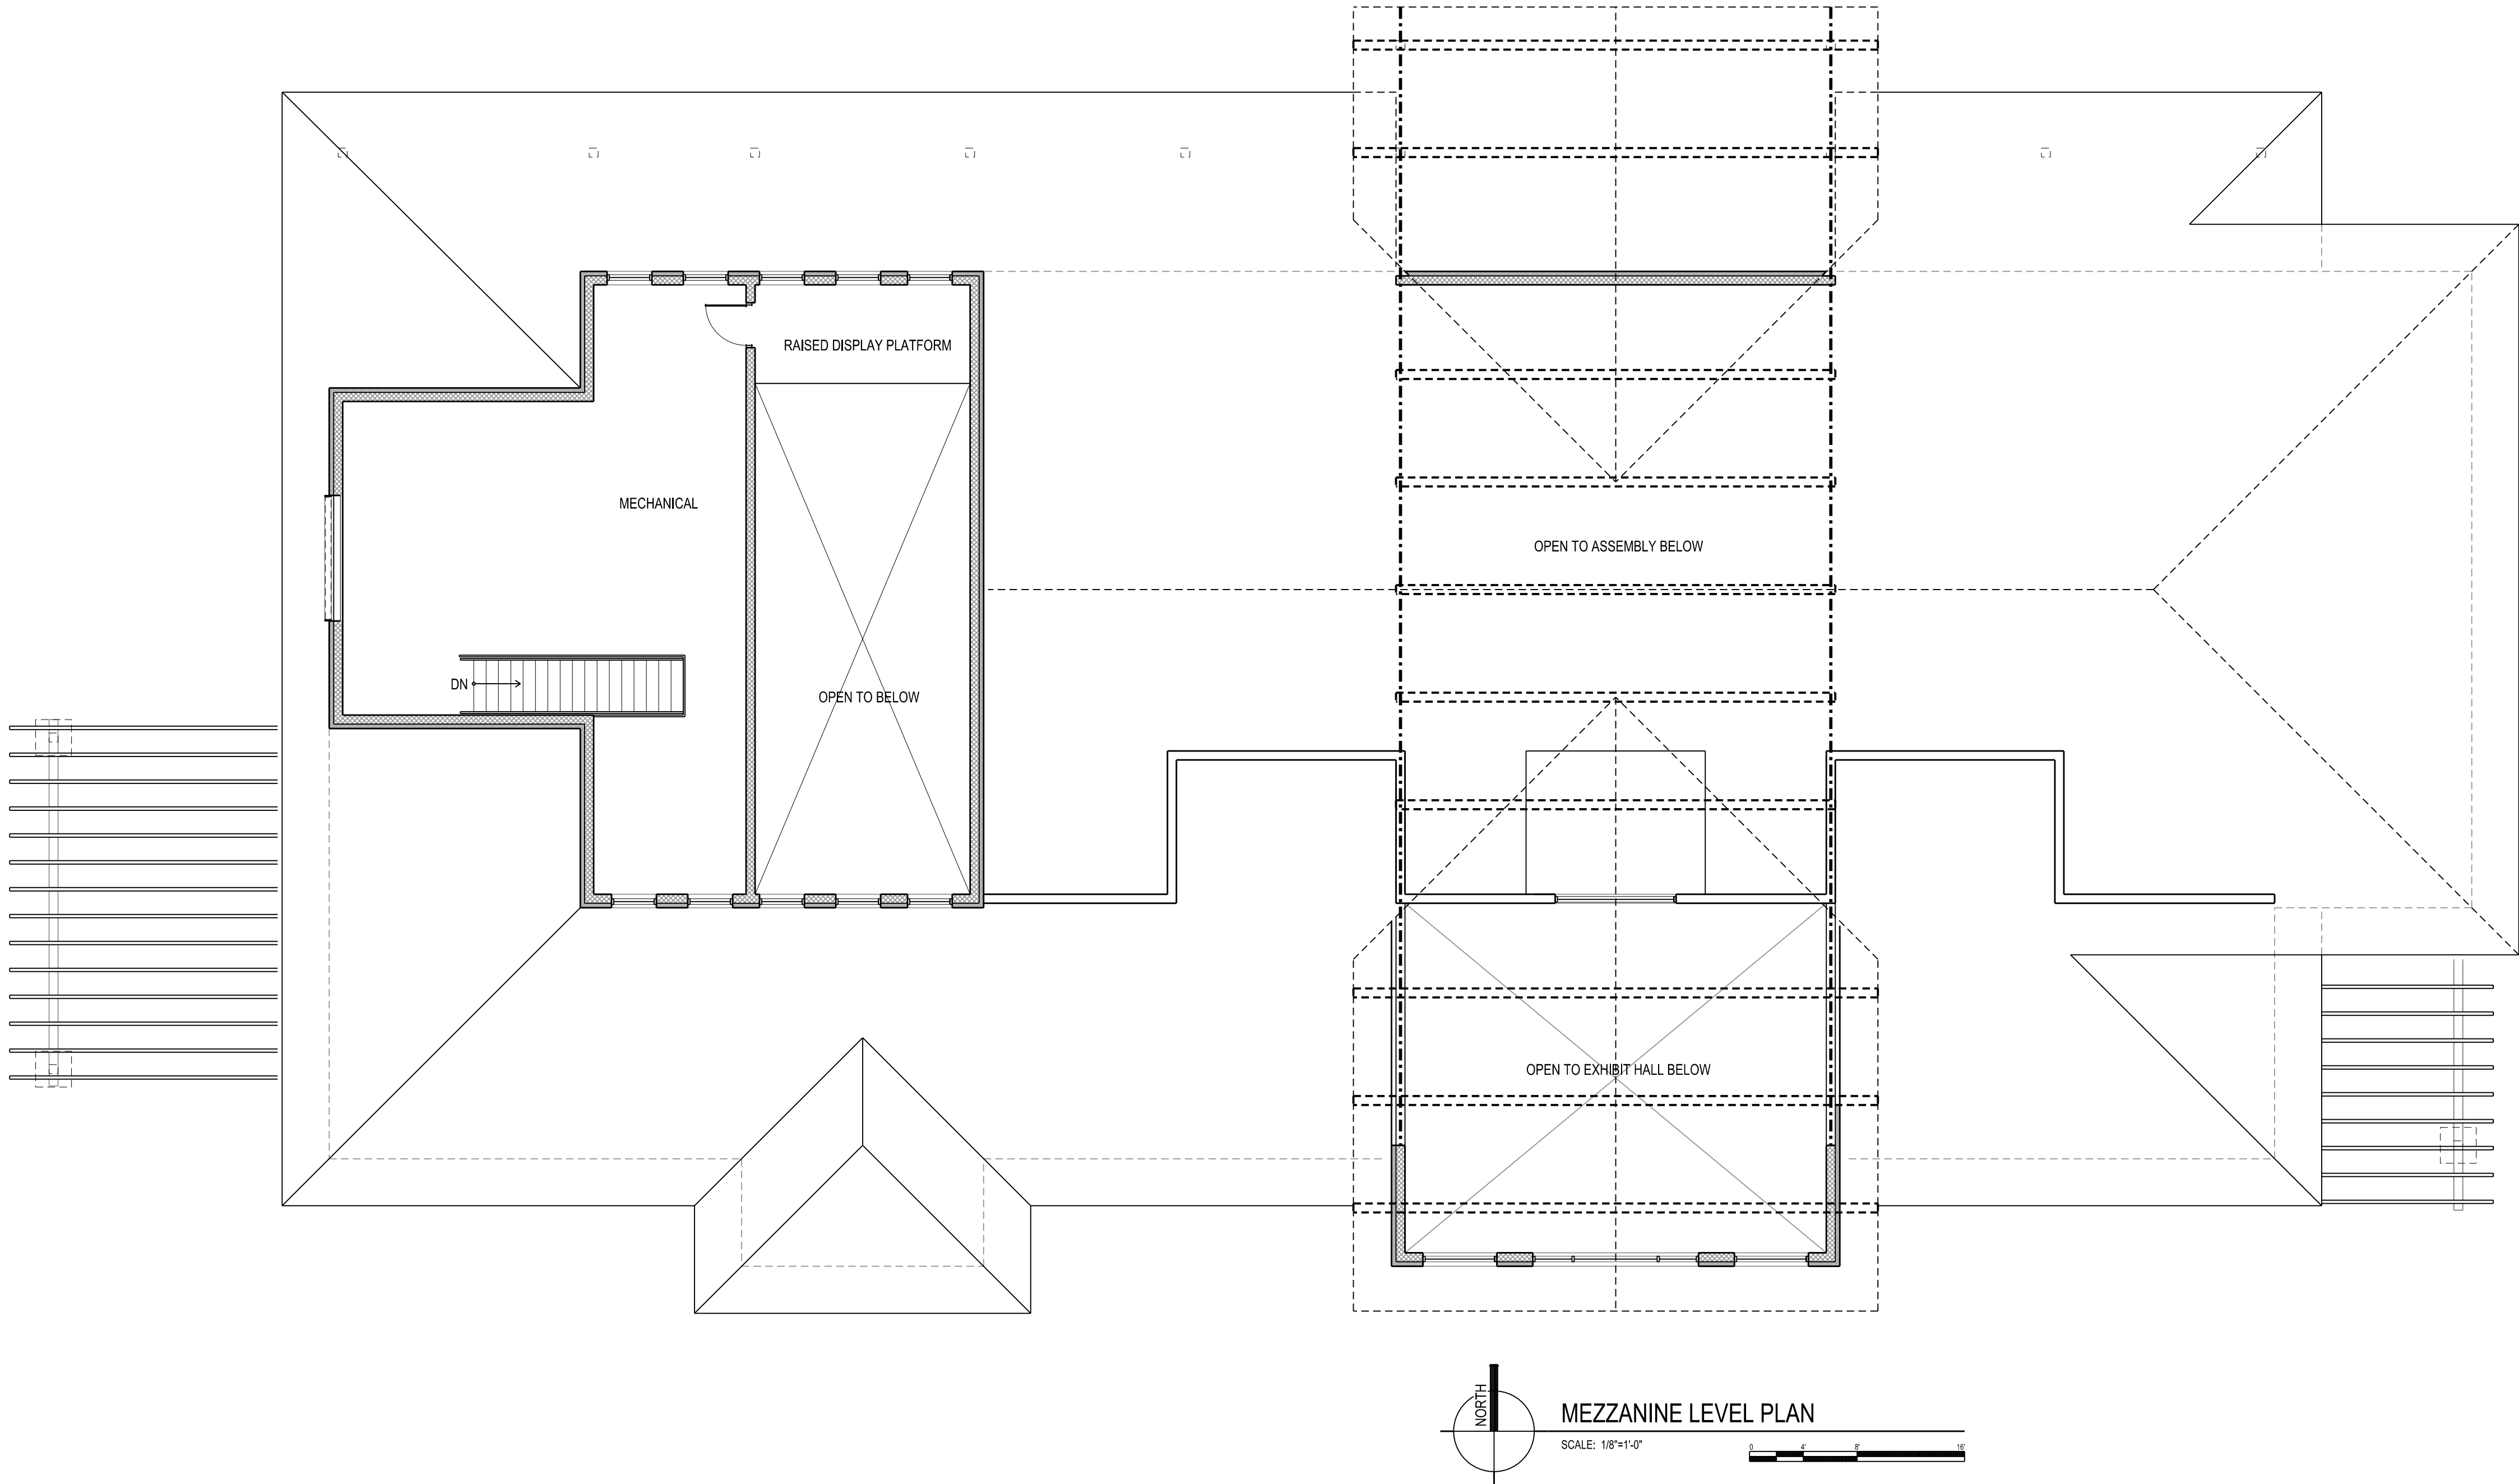

PRELIMINARY - NOT FOR CONSTRUCTION

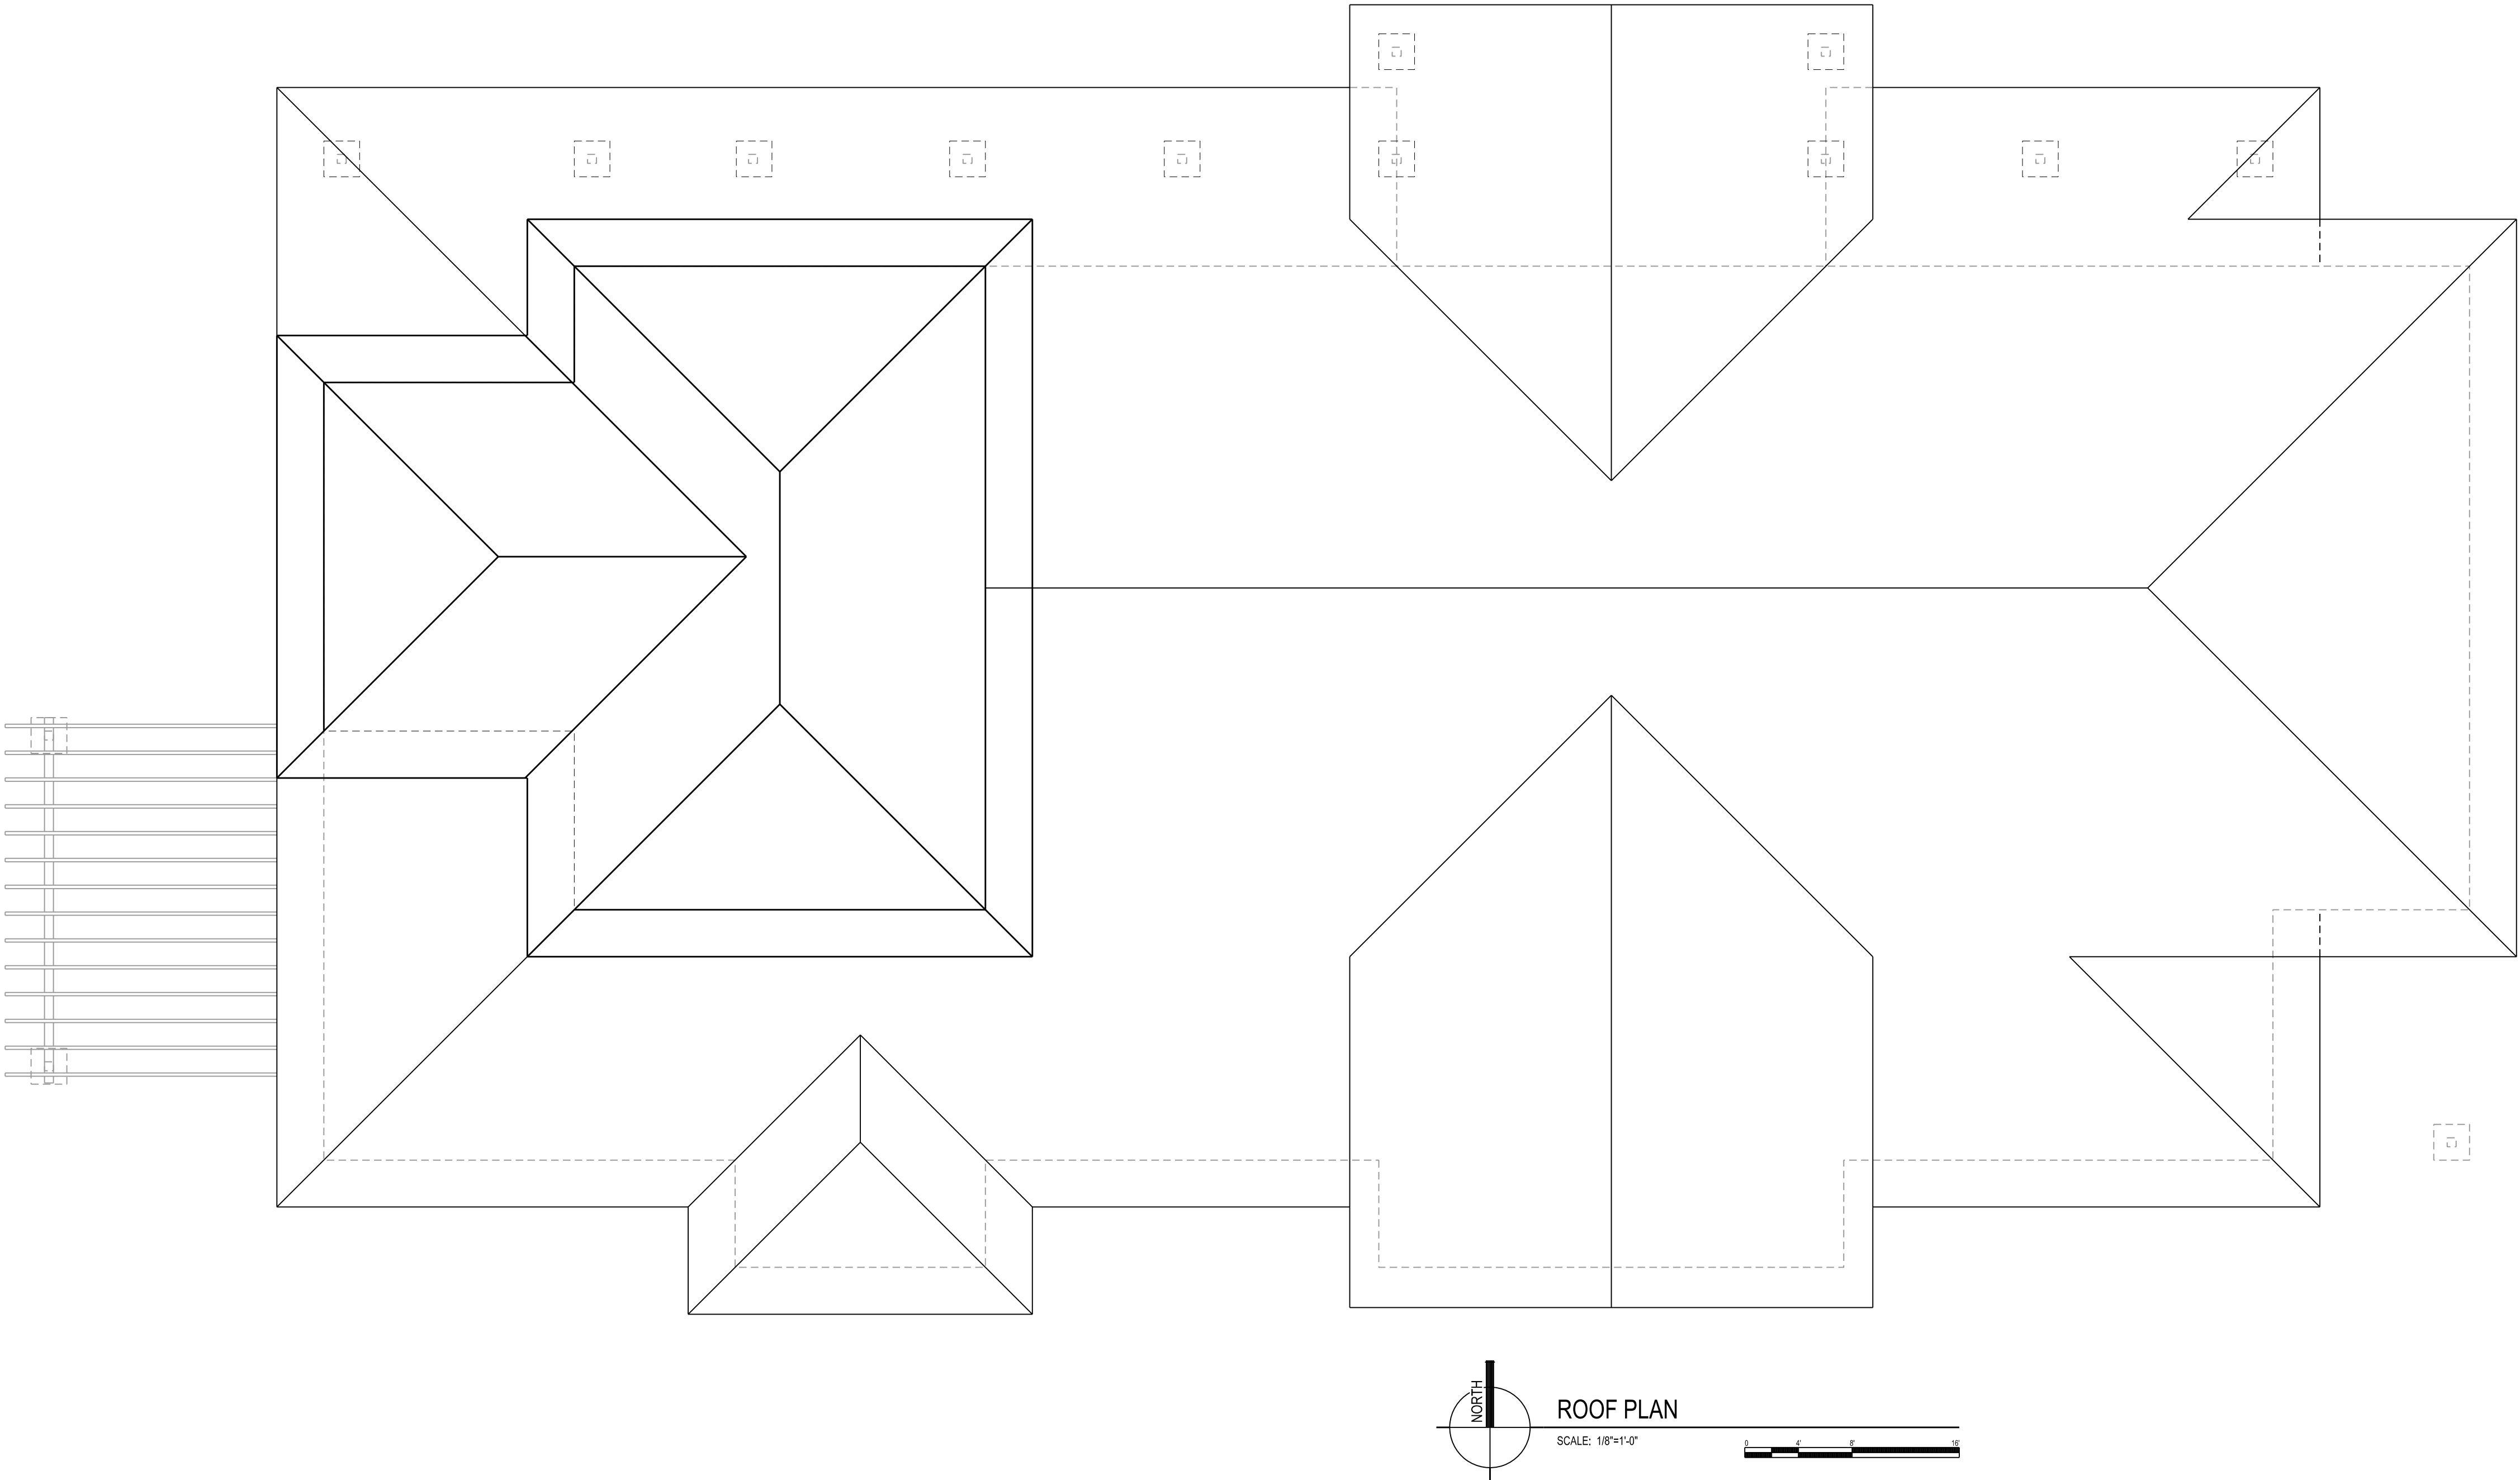

PRELIMINARY - NOT FOR CONSTRUCTION

Due to electronic distribution, this drawing may not be printed to the scale indicated on the drawings. Do NOT use scale to determine dimensions or sizes.

ISSUANCES		REVISIONS
PROJECT NUMBER 65330		SCHEMATIC DESIGN REVIEW - 08/22/2018
APPROVED BY JJS		SCHEMATIC DESIGN REVIEW - 09/11/2018
REVIEWED BY BTW		SCHEMATIC DESIGN REVIEW - 01/10/2019
DRAWN BY BTW		SCHEMATIC DESIGN REVIEW - 08/22/2019
9/6/2019 3:07:32 PM		
ROOF PLAN		
Copyright © 2018		Angus+Young Associates, Inc. All Rights Reserved


LAKESIDE PARK PAVILION
AND SITE IMPROVEMENTS
CITY OF FOND DU LAC
FOND DU LAC, WISCONSIN

**Angus
Young**
*Architecture
Engineering
Interior Design*
Balance in Creativity
555 South River Street, Janesville, WI 53558-4783
Ph: 608.756.2326 Ex: 608.756.0464
www.angusyoung.com


Due to electronic distribution, this drawing may not be printed to the scale indicated on the drawings. Do NOT use scale to determine dimensions or sizes.

SCALE: 1/8"=1'-0"
PLOTTED BY: BnaW


ORIGINAL SIZE = 24" x 36"
X:\65330\exam\65330a\A401.dgn

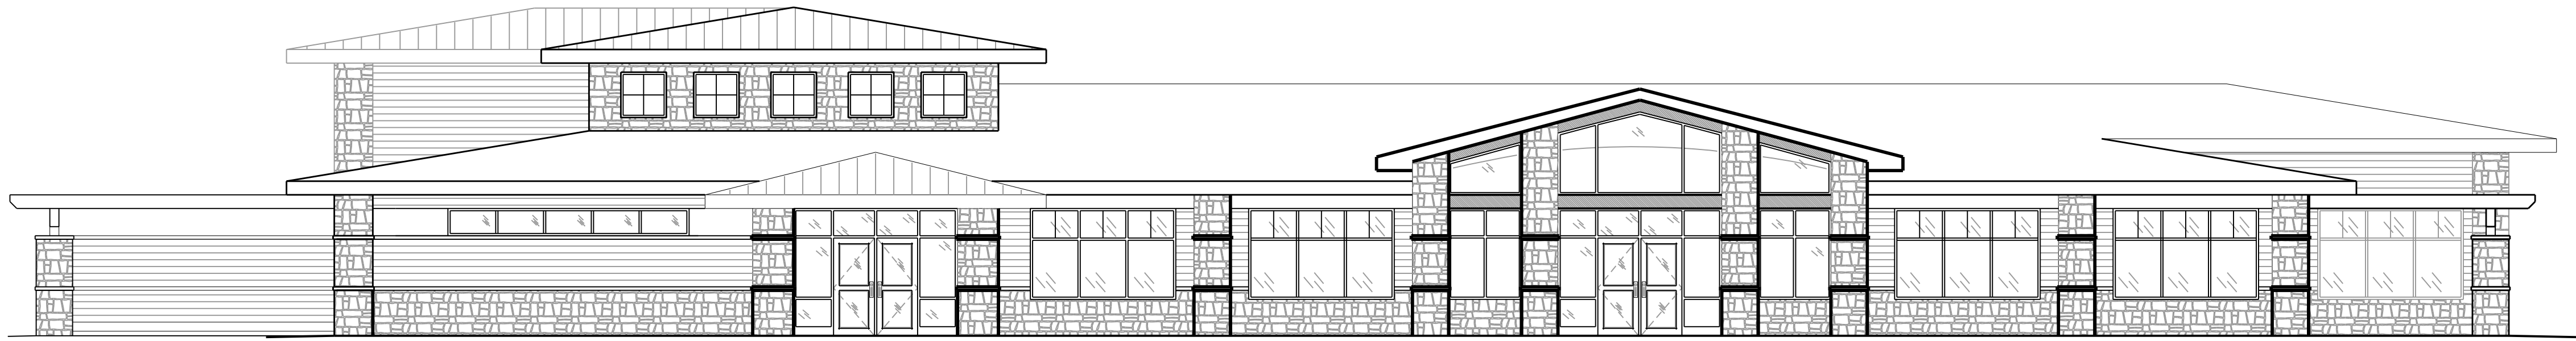


05 SOUTH ELEVATION
A401 SCALE: 1/8" = 1'-0"

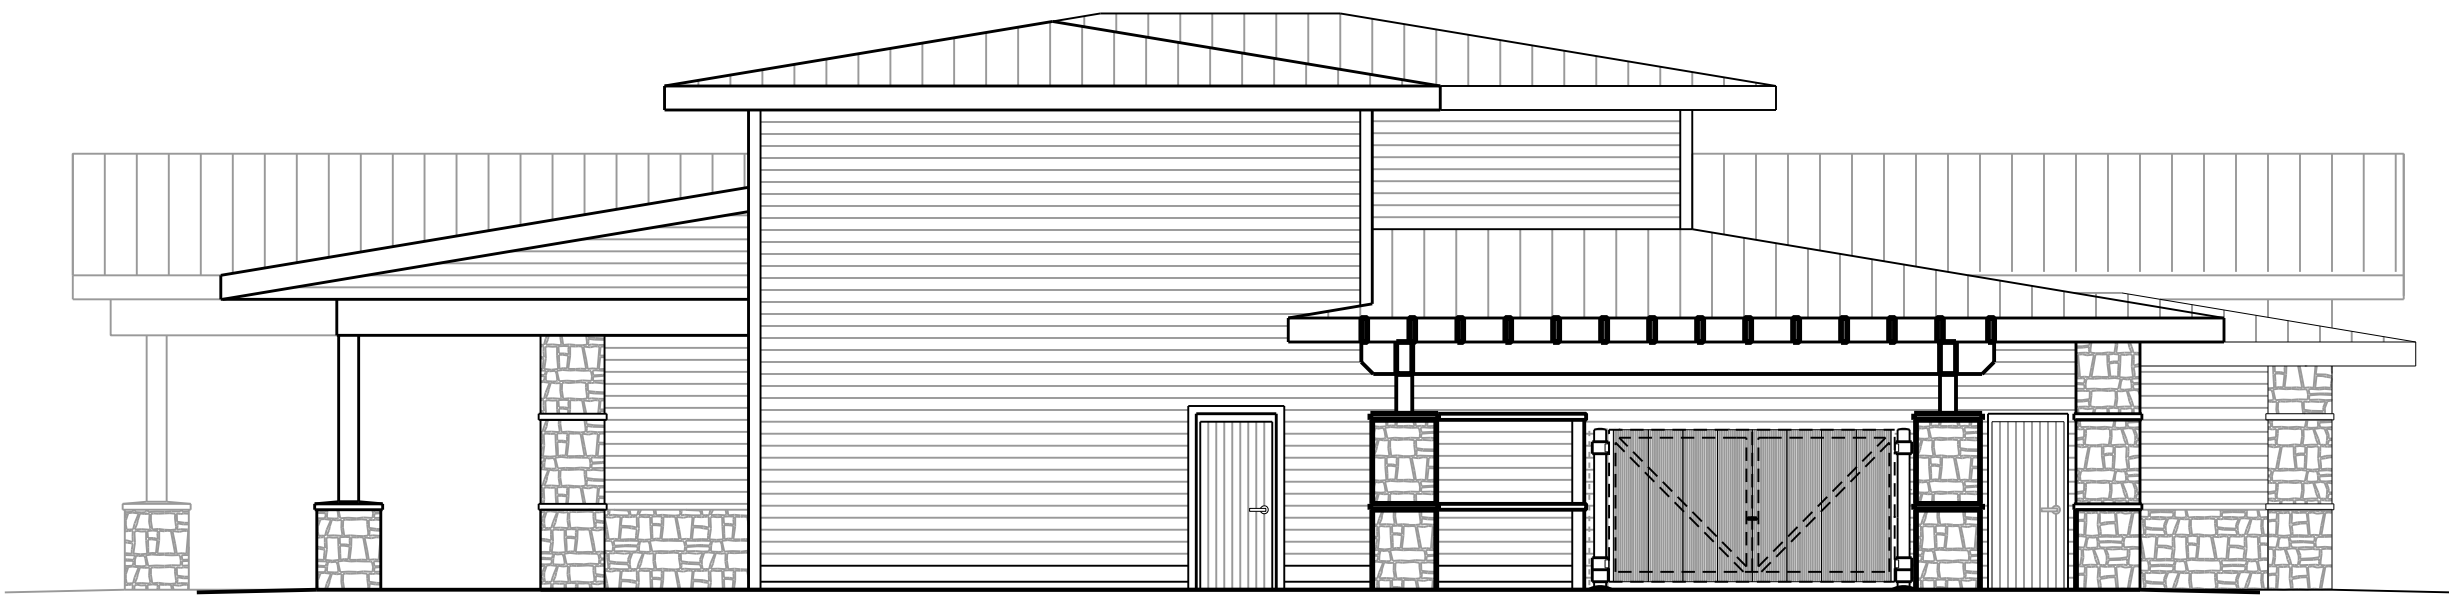

06 WEST ELEVATION
A401 SCALE: 1/8" = 1'-0"

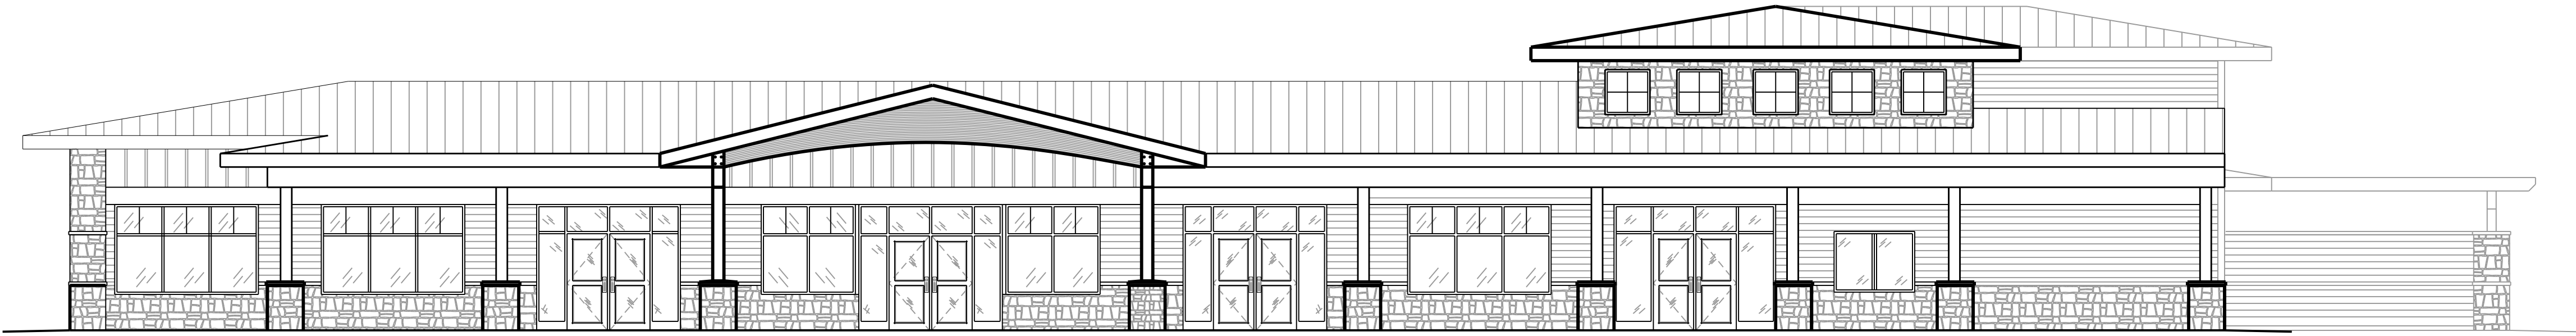

07 NORTH ELEVATION
A401 SCALE: 1/8" = 1'-0"

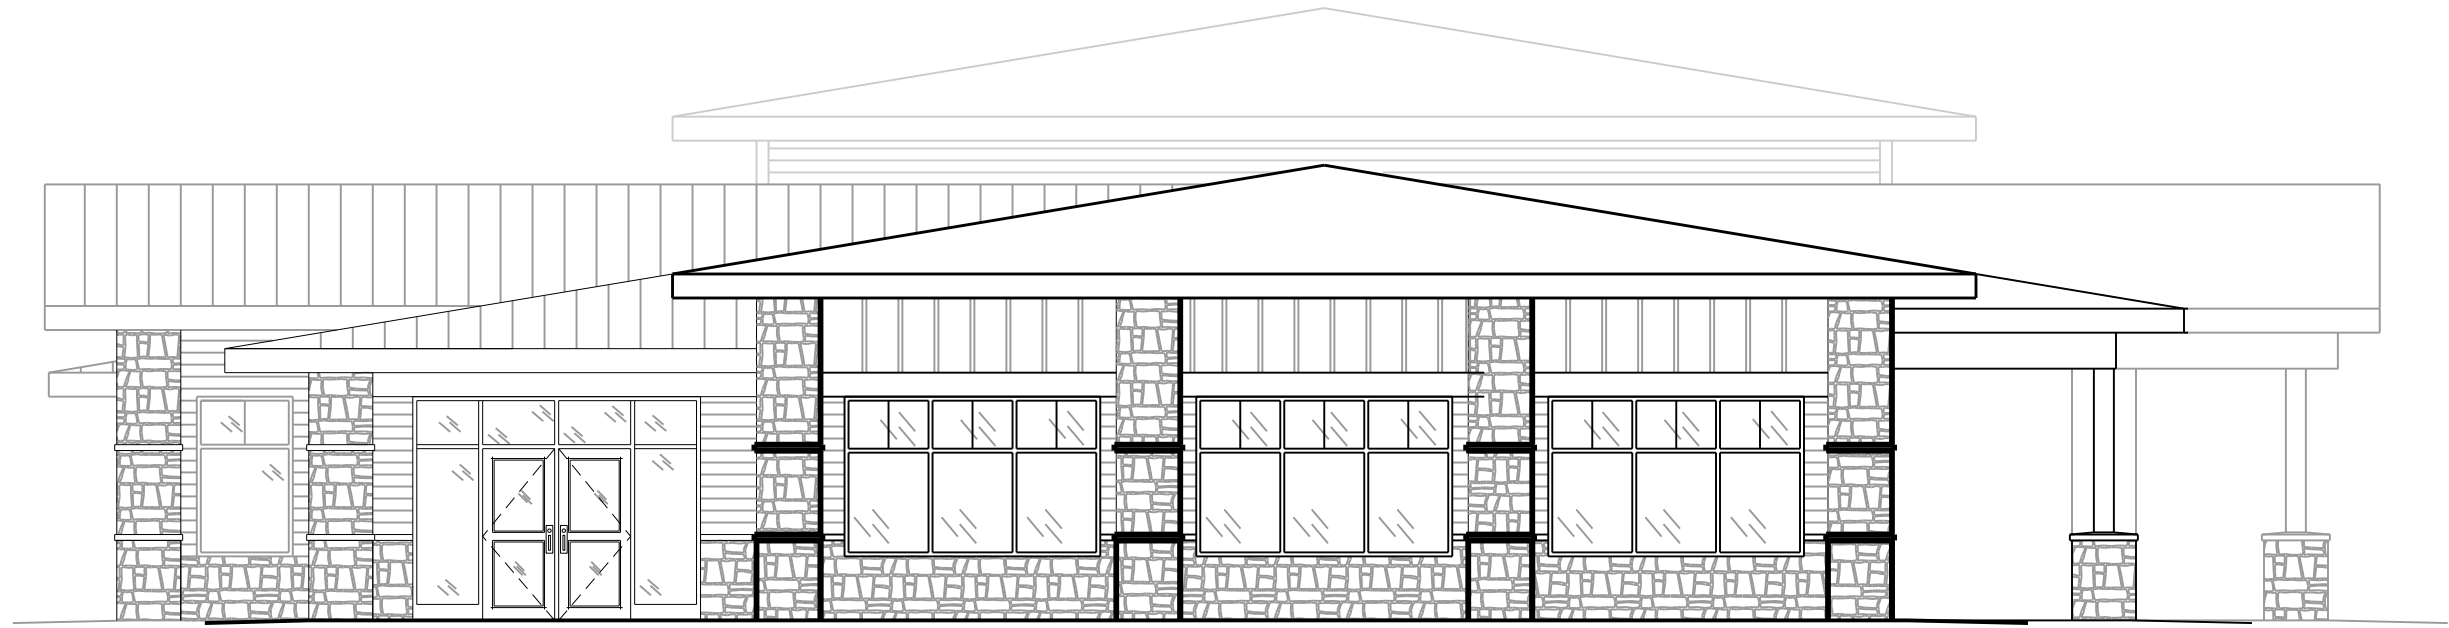

08 EAST ELEVATION
A401 SCALE: 1/8" = 1'-0"

Due to electronic distribution, this drawing may not be printed to the scale indicated on the drawings. Do NOT use scale to determine dimensions or sizes.

ISSUANCES		REVISIONS
PROJECT NUMBER 65330	APPROVED BY JUS	SCHEMATIC DESIGN REVIEW - 08/22/2018
	REVIEWED BY BTW	SCHEMATIC DESIGN REVIEW - 09/11/2018
	DRAWN BY BTW	SCHEMATIC DESIGN REVIEW - 01/10/2019
		SCHEMATIC DESIGN REVIEW - 06/20/2019
9/6/2019 3:27:33 PM		Copyright © 2018 Angus+Young Associates, Inc. All Rights Reserved

LAKESIDE PARK PAVILION
AND SITE IMPROVEMENTS
CITY OF FOND DU LAC
FOND DU LAC, WISCONSIN



Angus
Young
Balance in Creativity
Architecture
Engineering
Interior Design
555 South River Street, Janesville, WI 53548-4783
Ph: 608.756.2326 Ex: 608.756.0464
www.angusyoung.com

PRELIMINARY - NOT FOR CONSTRUCTION

A401

SCALE: 1/4"=1'-0"
PLOTTED BY: BnaW

ORIGINAL SIZE = 24" x 36"
X:\65330\aw\65330a\A601.dgn

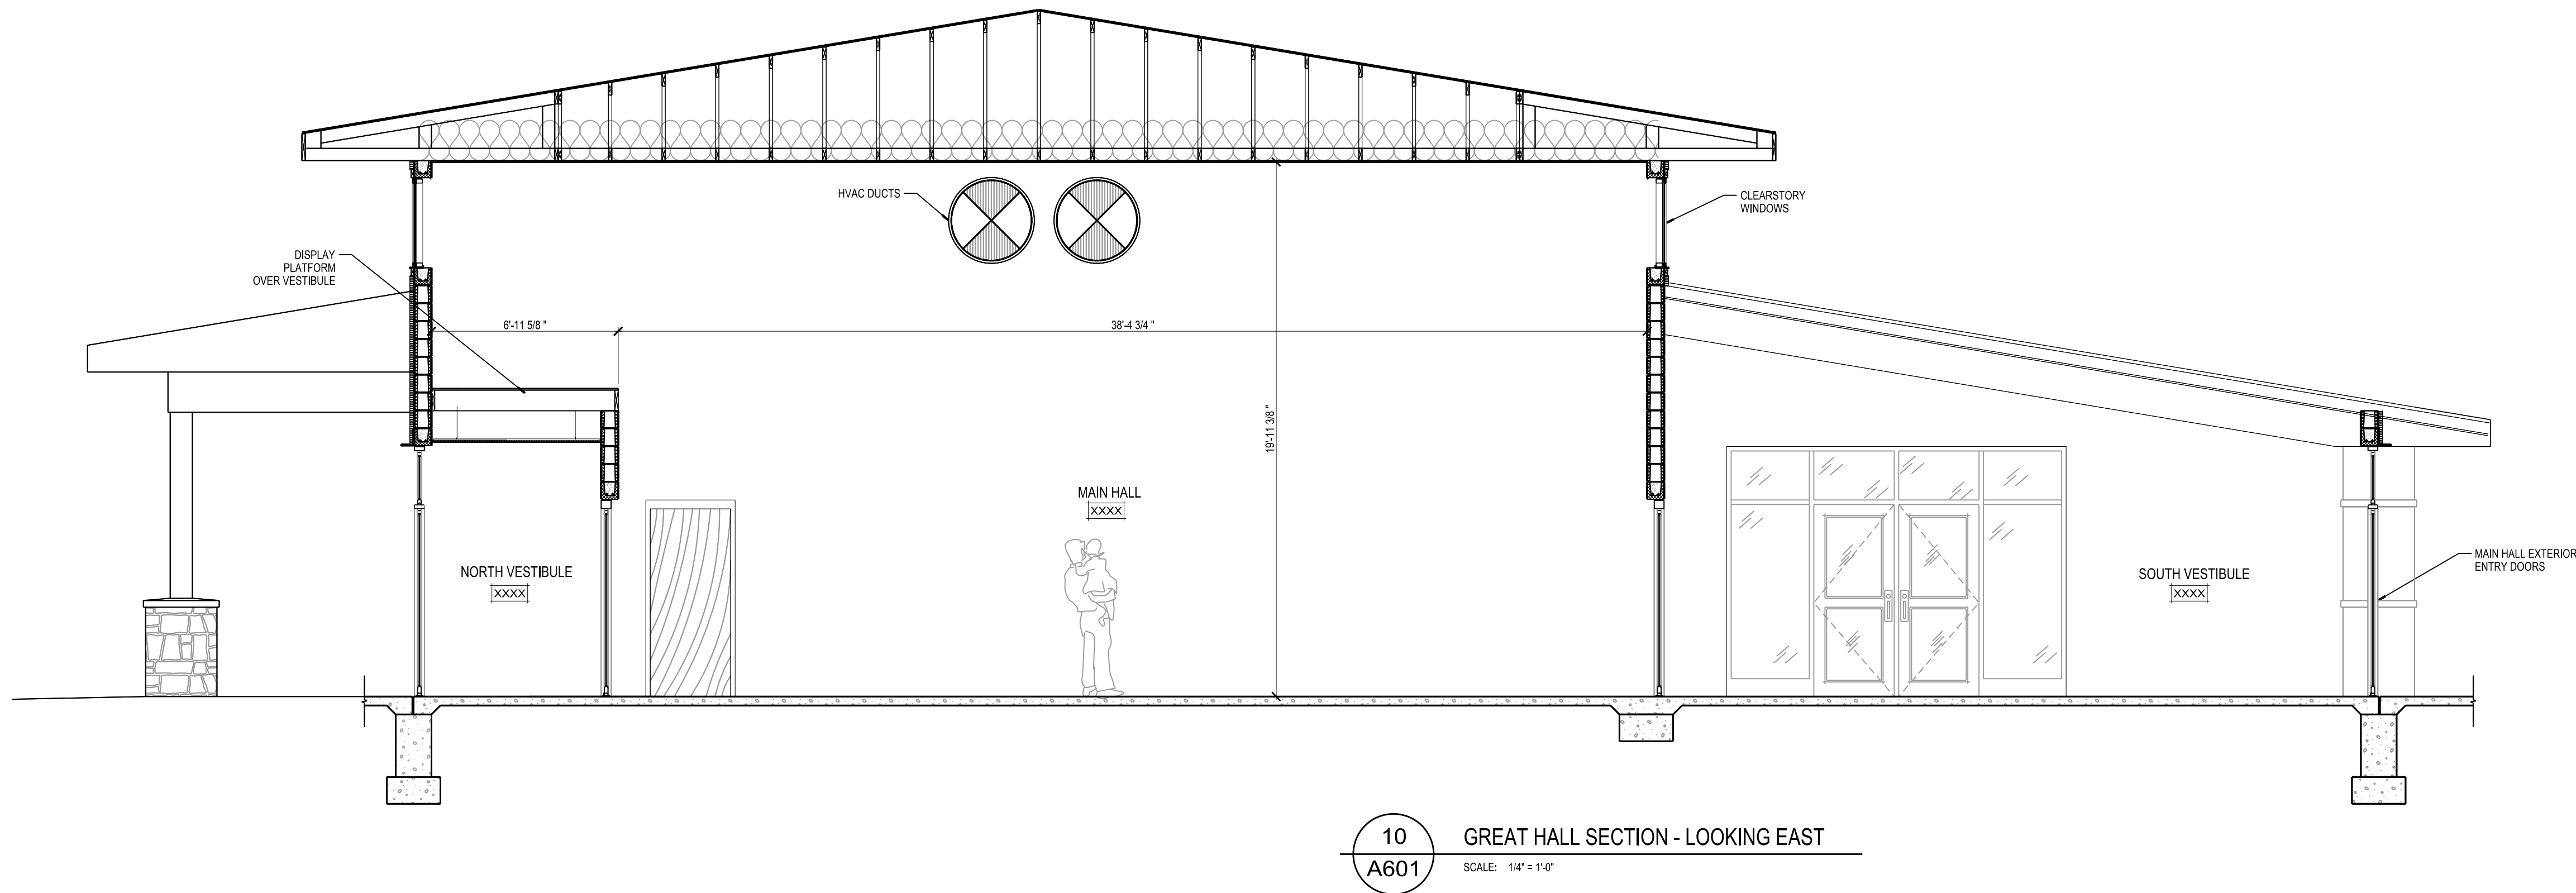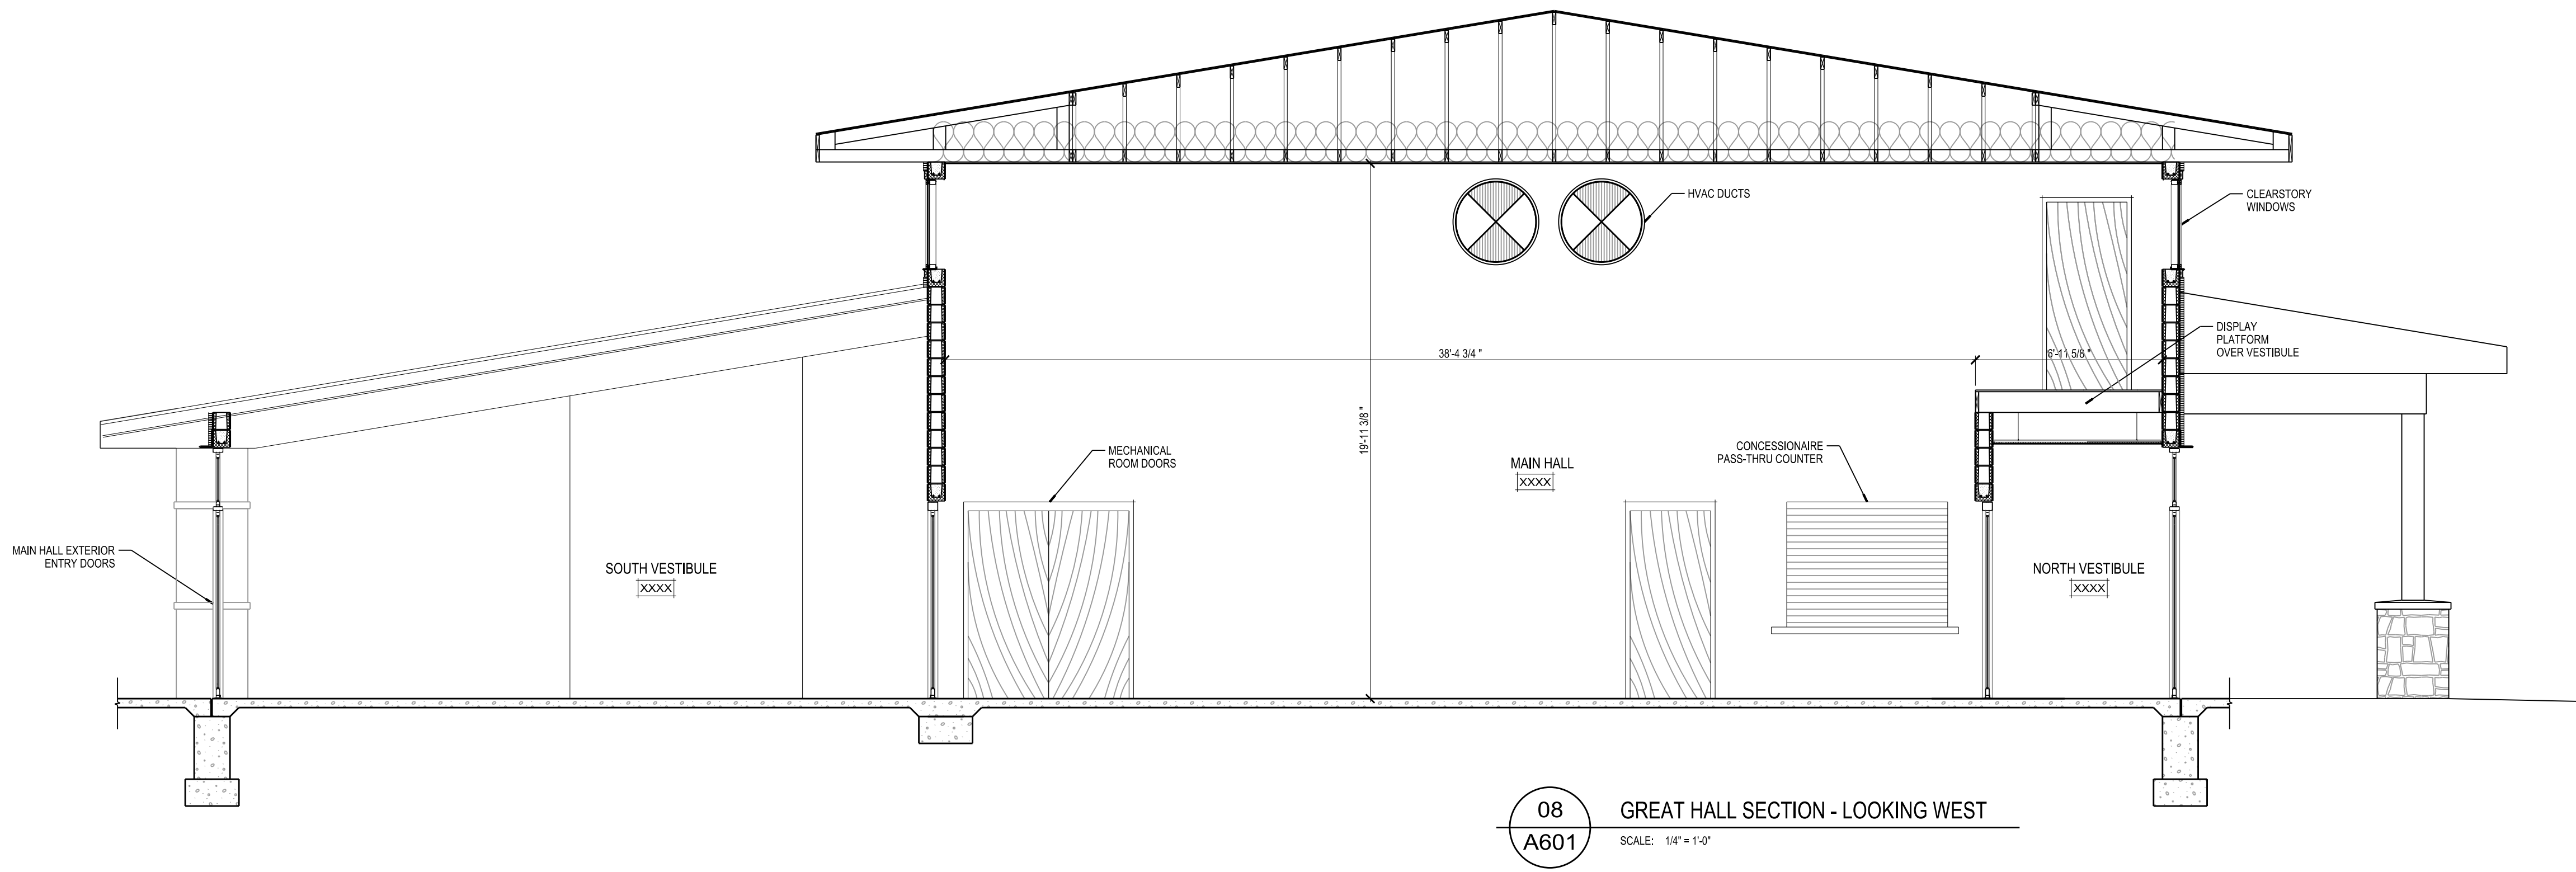

PRELIMINARY - NOT FOR CONSTRUCTION

Due to electronic distribution, this drawing may not be printed to the scale indicated on the drawings. Do NOT use scale to determine dimensions or sizes.

Due to electronic distribution, this drawing may not be printed to the scale indicated on the drawings. Do NOT use scale to determine dimensions or sizes.

PROJECT NUMBER
65330
APPROVED BY
JUS
REVIEWED BY
BTW
DRAWN BY
BTW
BUILDING SECTIONS
9/6/2019 3:07:36 PM

LAKESIDE PARK PAVILION
AND SITE IMPROVEMENTS
CITY OF FOND DU LAC
FOND DU LAC, WISCONSIN

Angus
Young
Architecture
Engineering
Interior Design
Balance in Creativity
555 South River Street, Janesville, WI 53548-4783
Ph: 608.756.2326 Ex: 608.756.0464
www.angusyoung.com

ISSUANCES		REVISIONS
SCHMATIC DESIGN REVIEW - 08/22/2018		
SCHMATIC DESIGN REVIEW - 09/11/2018		
SCHMATIC DESIGN REVIEW - 01/10/2019		
SCHMATIC DESIGN REVIEW - 06/20/2019		
Copyright © 2018		Angus+Young Associates, Inc. All Rights Reserved


SCALE: 1/4"=1'-0"
PLOTTED BY: BAW

ORIGINAL SIZE = 24" x 36"
X:\65330\aw\65330-A602.dgn



08
A602

ASSEMBLY SPACES SECTION - LOOKING SOUTH
SCALE: 1/4" = 1'-0"

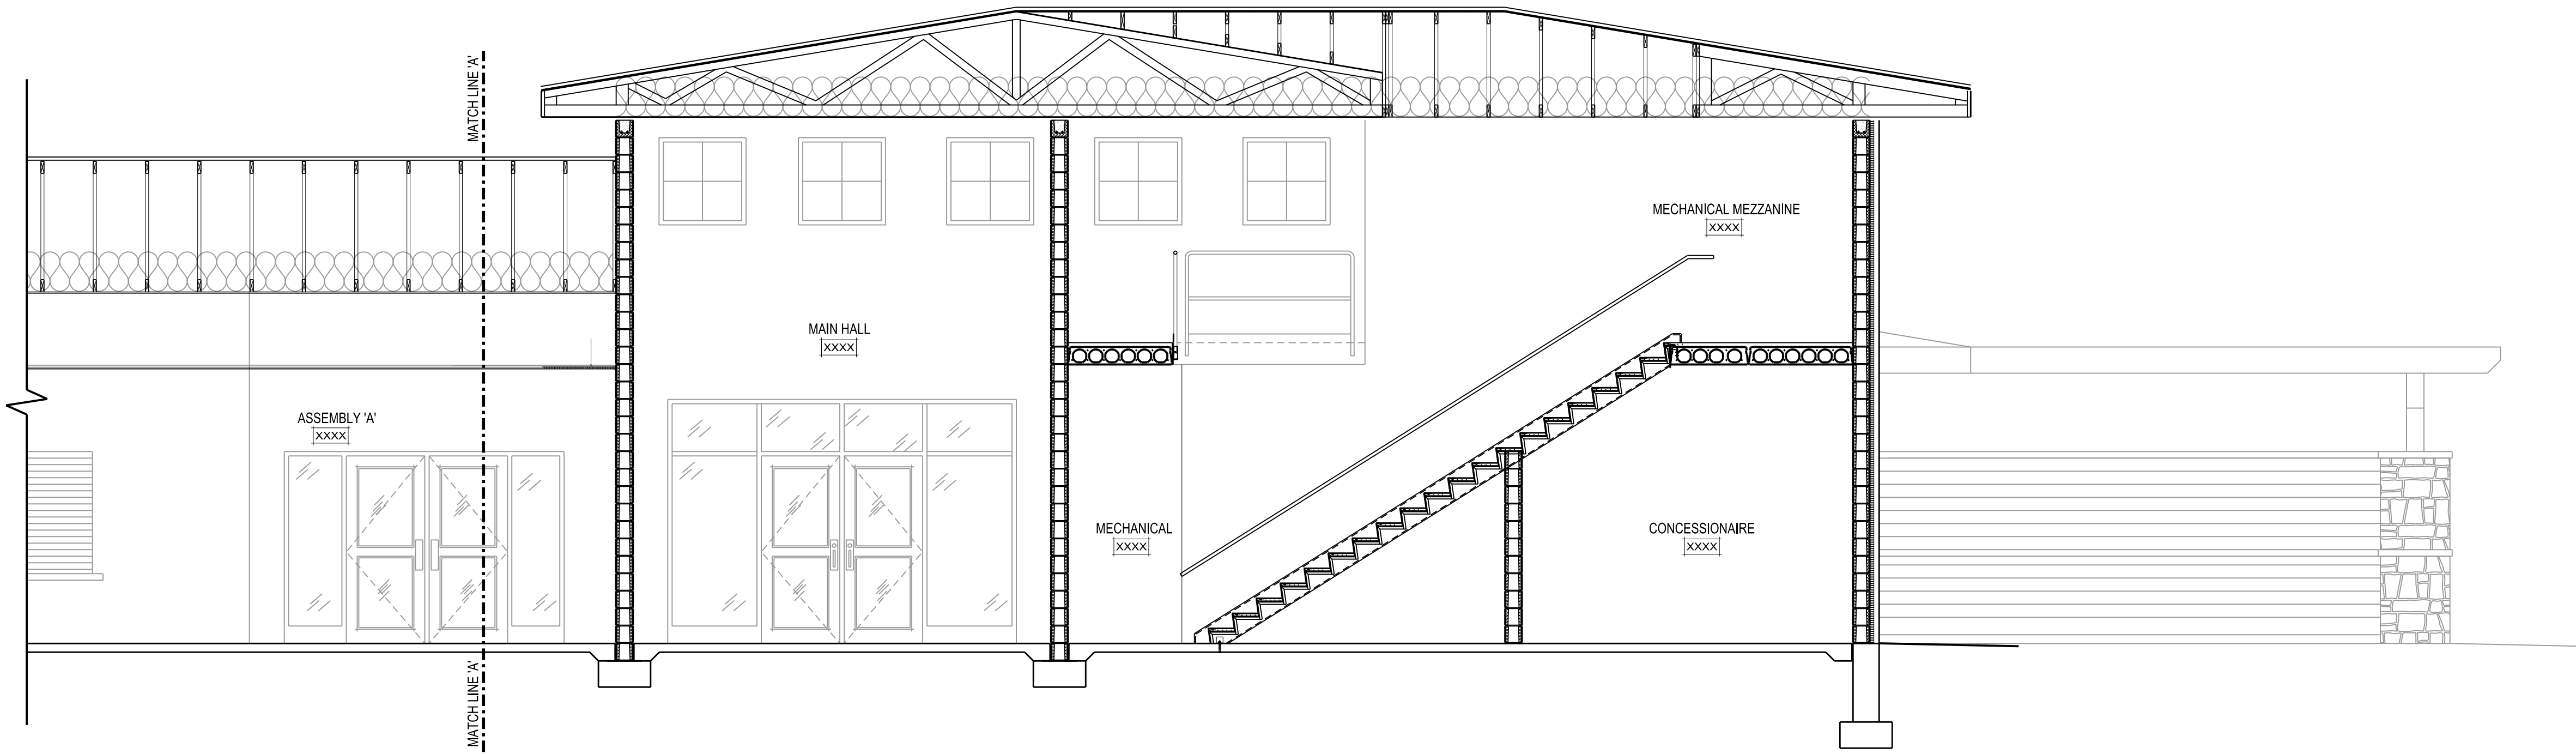

10
A602

GREAT HALL/MEZZANINE SECTION - LOOKING SOUTH
SCALE: 1/4" = 1'-0"

PRELIMINARY - NOT FOR CONSTRUCTION

Due to electronic distribution, this drawing may not be printed to the scale indicated on the drawings. Do NOT use scale to determine dimensions or sizes.

PROJECT NUMBER
65330
APPROVED BY
JUS
REVIEWED BY
BTW
DRAWN BY
BTW
BUILDING SECTIONS
9/6/2019 3:27:37 PM

LAKESIDE PARK PAVILION
AND SITE IMPROVEMENTS
CITY OF FOND DU LAC
FOND DU LAC, WISCONSIN


Angus
Young
Architecture
Engineering
Interior Design
Balance in Creativity
555 South River Street, Janesville, WI 53548-4783
Ph: 608.756.2326 Ex: 608.756.0464
www.angusyoung.com

ISSUANCES	REVISIONS
SCHEMATIC DESIGN REVIEW - 08/22/2018	
SCHEMATIC DESIGN REVIEW - 09/11/2018	
SCHEMATIC DESIGN REVIEW - 01/10/2019	
SCHEMATIC DESIGN REVIEW - 06/20/2019	

Copyright © 2018 Angus+Young Associates, Inc. All Rights Reserved

SCALE: 1/4"=1'-0"
PLOTTED BY: BAW

ORIGINAL SIZE = 24" x 36"
X:\65330\aw\65330a\A603.dgn

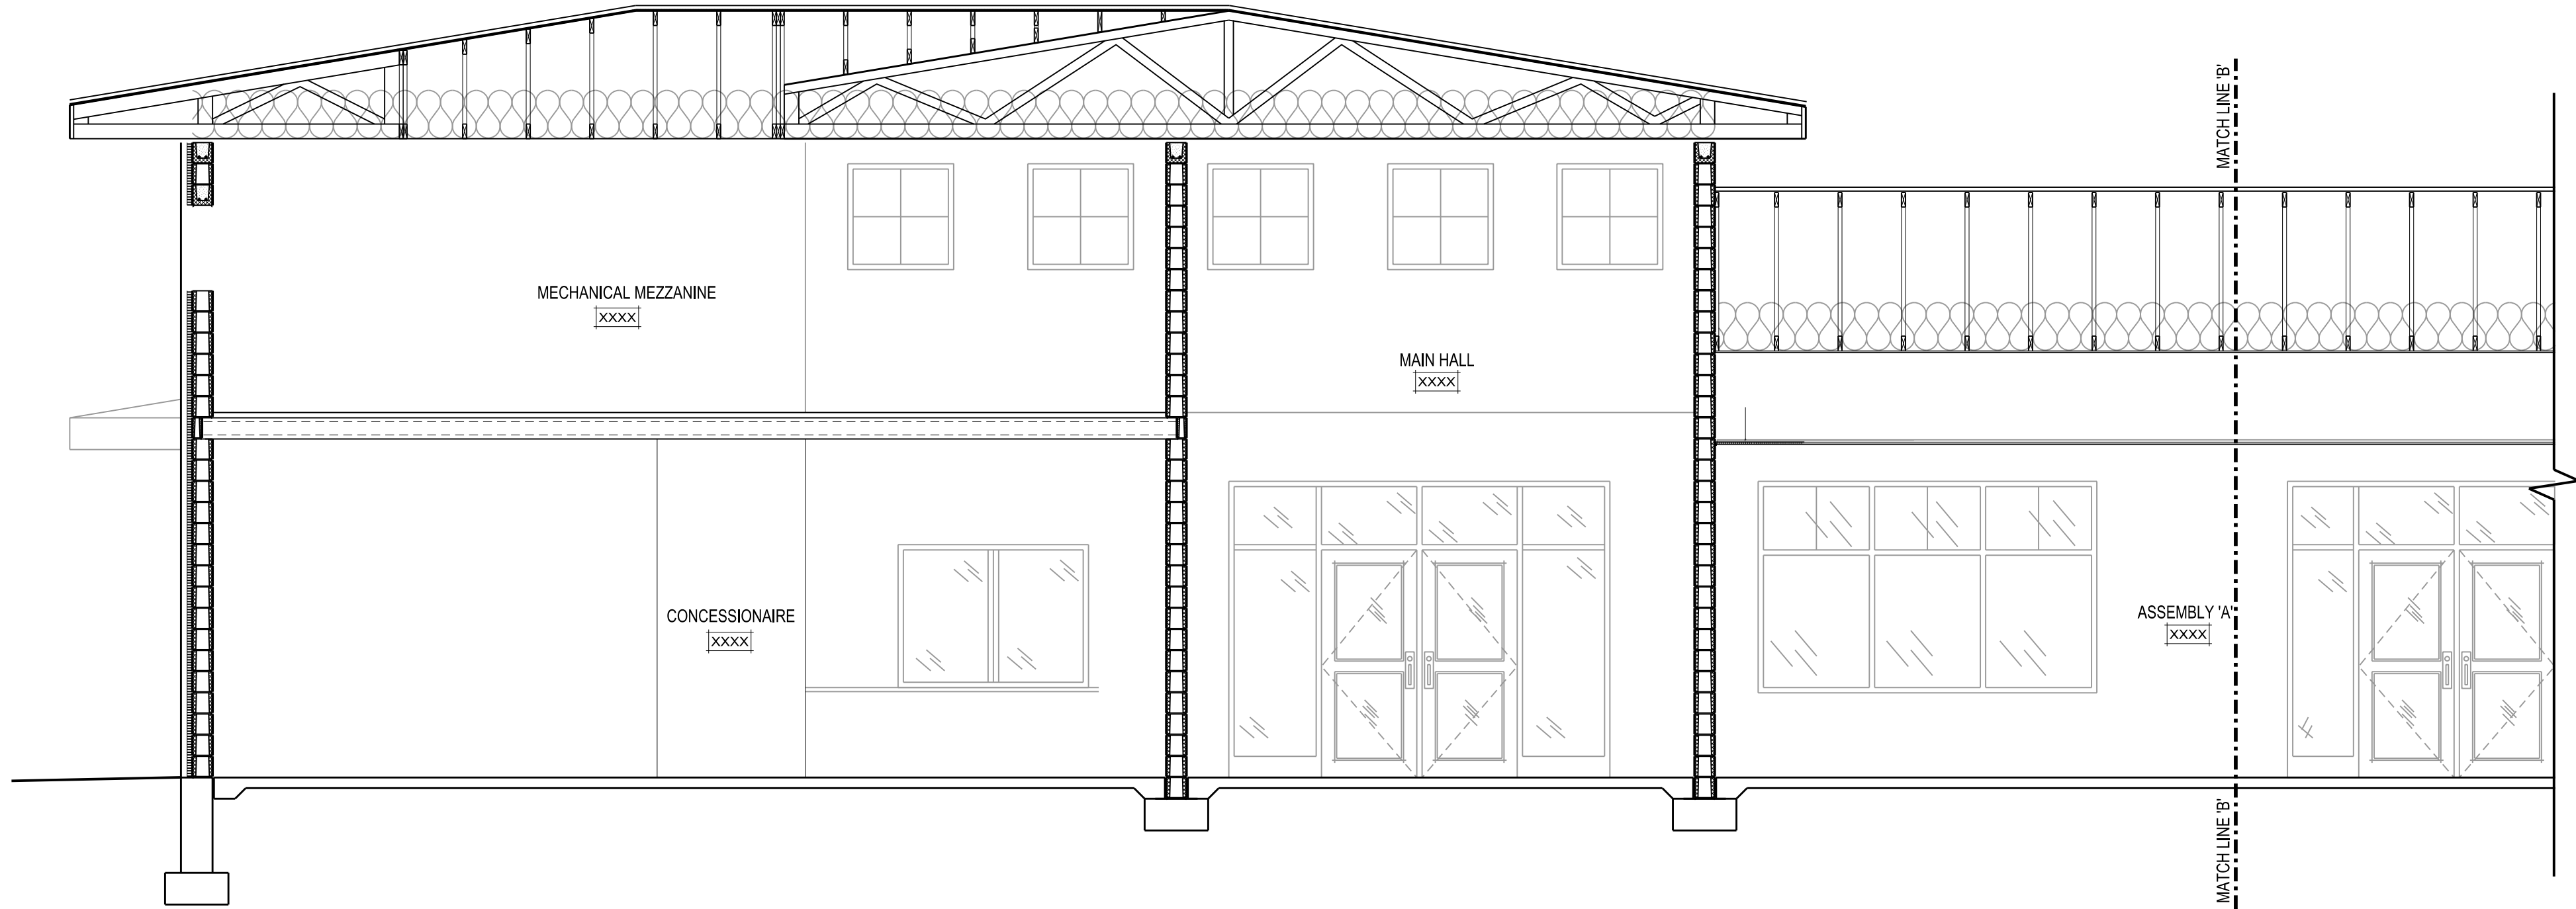

PRELIMINARY - NOT FOR CONSTRUCTION

Due to electronic distribution, this drawing may not be printed to the scale indicated on the drawings. Do NOT use scale to determine dimensions or sizes.

PROJECT NUMBER	65330
APPROVED BY	JJS
REVIEWED BY	BTW
DRAWN BY	BTW
BUILDING SECTIONS	

LAKESIDE PARK PAVILION
AND SITE IMPROVEMENTS
CITY OF FOND DU LAC
FOND DU LAC, WISCONSIN

**Angus
Young**
*Architecture
Engineering
Interior Design*
Balance in Creativity
555 South River Street, Janesville, WI 53558-4783
Ph: 608.756.2326 Ex: 608.756.0464
www.angusyoung.com

ISSUANCES	REVISIONS
SCHEMATIC DESIGN REVIEW - 08/22/2018	
SCHEMATIC DESIGN REVIEW - 09/11/2018	
SCHEMATIC DESIGN REVIEW - 01/10/2019	
SCHEMATIC DESIGN REVIEW - 06/20/2019	
Copyright © 2018	Angus-Young Associates, Inc. All Rights Reserved

A603