

ADVISORY PARKING & TRAFFIC BOARD AGENDA

October 17, 2013
1:30 P.M.

Meeting Rooms D&E
City-County Government Center

160 South Macy Street
Fond du Lac, Wisconsin

I. CALL TO ORDER

- A. Roll Call
- B. Declaration a Quorum is Present

II. APPROVAL OF MINUTES

- A. August 15, 2013

III. REPORTS OF OFFICERS

- A. Paul De Vries, City Engineer, dated October 3, 2013
Subject: Remove existing parking restriction "Parking Prohibited at All Times" in accordance with Code of Ordinances Section 7.05(1) and Schedule "E".

Effect: Remove "Parking Prohibited at All Times"
Location: Fourteenth St., South side, between S. Marr St. and S. Park Ave.
Initiator: Paul De Vries, P.E., City Engineer
- B. Paul De Vries, City Engineer, dated October 3, 2013
Subject: Remove existing parking restriction "Parking Prohibited at All Times" in accordance with Code of Ordinances Section 7.05(1) and Schedule "E".

Effect: Remove "Parking Prohibited at All Times"
Location: Fourteenth St., North side, from the east back of walk of Ellis St. to 40' east.
Initiator: Paul De Vries, P.E., City Engineer

ADVISORY PARKING & TRAFFIC BOARD MEETING

October 17, 2013

Page 2

- C. Paul De Vries, City Engineer, dated October 3, 2013
Subject: Remove existing parking restriction "Limited Time Parking" in accordance with Code of Ordinances Section 7.05(5) and Schedule "J" (d) Two Hours, 9. 8 a.m. to 4 p.m., except Sundays and Legal Holidays"

Effect: Remove "Limited Time Parking"

Location: Auburn St., Both sides, from Brooke St. west to the first railroad tracks.

Initiator: Paul De Vries, P.E., City Engineer

- D. Paul De Vries, City Engineer, dated October 3, 2013
Subject: Remove existing parking restriction "Parking Prohibited at All Times" in accordance with Code of Ordinances Section 7.05(1) and Schedule "E".

Effect: Remove "Parking Prohibited at All Times"

Location: Third St., Both sides, from a point 240' east of the east curb line of Park Ave., east 260'.

Subject: Remove existing parking restriction "Parking Prohibited at All Times" in accordance with Code of Ordinances Section 7.05(1) and Schedule "E".

Effect: Remove "Parking Prohibited at All Times"

Location: Third St., South side, from Park Ave., east approximately 291'.

Subject: Request to restrict parking "Parking Prohibited at All Times" in accordance with Code of Ordinances Section 7.05(1) and Schedule "E".

Effect: Create "Parking Prohibited at All Times"

Location: Third St., Both sides, from a point 190' east of the east right of way of Park Ave., east 253'.

Subject: Request to restrict parking "Parking Prohibited at All Times" in accordance with Code of Ordinances Section 7.05(1) and Schedule "E".


ADVISORY PARKING & TRAFFIC BOARD MEETING

October 17, 2013

Page 3

Effect: Create "Parking Prohibited at All Times"
Location: Third St., South side, from the east right
of way of Park Ave., east 190'.
Initiator: Paul De Vries, P.E., City Engineer

IV. ADJOURN

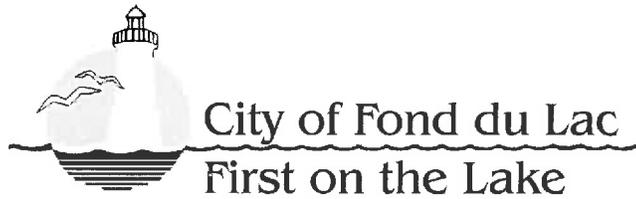

Advisory Parking & Traffic Board Agenda



Oct. 17, 2013

1:30 pm

ADVISORY PARKING & TRAFFIC BOARD MINUTES

August 15, 2013
1:30 P.M.

Meeting Rooms D&E
City-County Government Center

160 South Macy Street
Fond du Lac, Wisconsin

CALL TO ORDER

ROLL CALL: Present - Gerard Bonlander
Jerald Fricken
Andrew Klemp
Gary Miller
Renee Wagner
John Williams

Absent: - William Carey (excused)

Administrative Staff - Jordan Skiff, Dir of Public Works
Paul De Vries, City Engineer
Mat Mueller, Police Captain
Chad Wade, Assistant City Attorney

Chairman Bonlander declared a quorum present.

APPROVAL OF MINUTES

July 18, 2013

Motion made by Fricken to approve the minutes of the July 18, 2013 regular Advisory Parking & Traffic Board meeting as presented.

Seconded by Williams.

ROLL CALL VOTE: Aye - Bonlander, Fricken, Klemp,
Miller, Wagner, Williams

Nay - None

Carried.

REPORTS OF OFFICERS

Jordan Skiff, Director of Public Works, gave a presentation of the City's Bike and Pedestrian Plan.

ADVISORY PARKING & TRAFFIC BOARD MINUTES

August 15, 2013

Page 2

Paul De Vries, City Engineer, dated August 1, 2013

Subject: Request to restrict Parking "Parking Prohibited at All Times" in accordance with Code of Ordinances Section 7.05(1) and Schedule "E"

Effect: Create "Parking Prohibited at All Times"

Location: Hickory St., S, Both sides, from north right of way of Dixie Street, south to Pioneer Road.

Subject: Remove existing parking restriction "Parking Prohibited at All Times" in accordance with Code of Ordinances Section 7.05(1) and Schedule "E".

Effect: Remove "Parking Prohibited at All Times"

Location: Hickory St., S, East and West side, from a point at the intersection of Dixie and S. Hickory Sts. south to the City limits, except that portion on the west side of S. Hickory St. from the centerline of Dixie St. south 488' as outlined in Schedule F.

Subject: Remove existing parking restriction "Parking Prohibited During Certain Periods" in accordance with Code of Ordinances Section 7.05(2) and Schedule "F", from 7 a.m. to 5 p.m., Monday through Friday."

Effect: Remove "Parking Prohibited During Certain Periods"

Location: Hickory St., S, West side, from the centerline of Dixie St. south 488'.

Initiator: Paul De Vries, P.E., City Engineer

Motion made by Miller to recommend to the City Council request to create "Parking Prohibited at All Times" on Hickory St., S, both sides, from north right of way of Dixie Street, south to Pioneer Road. Remove "Parking Prohibited at All Times" on Hickory St., S, east and west side, from a point at the intersection of Dixie and S. Hickory Sts. south to the City limits, except that portion on the west side of S. Hickory St. from the centerline of Dixie St. south 488' as outlined in Schedule F. Remove "Parking Prohibited during Certain Periods" on Hickory St., S, west side, from the centerline of Dixie St. south 488'.

Seconded by Williams.

ROLL CALL VOTE: Aye - Bonlander, Fricken, Klemp,
Miller, Wagner, Williams

Nay - None

Carried.

ADVISORY PARKING & TRAFFIC BOARD MINUTES

August 15, 2013

Page 3

Paul De Vries, City Engineer, dated August 1, 2013

Subject: Request to restrict parking "Parking Prohibited at All Times" in accordance with Code of Ordinances Section 7.05(1) and Schedule "E".

Effect: Create "Parking Prohibited at All Times"

Location: Winnebago Dr., Both sides, from west right of way of Taft Street, east 1250'.

Initiator: Paul De Vries, P.E., City Engineer

Motion made by Williams to recommend to the City Council request to create "Parking Prohibited at All Times" on Winnebago Dr., both sides, from west right of way of Taft Street, east 1250'.

Seconded by Fricken.

ROLL CALL VOTE: Aye - Bonlander, Fricken, Klemp,
Miller, Wagner, Williams
Nay - None

Carried.

ADJOURN

Motion made by Williams to adjourn.

Seconded by Wagner.

ROLL CALL VOTE: Aye - Bonlander, Fricken, Klemp,
Miller, Wagner, Williams
Nay - None

Carried.

Meeting adjourned at 2:05 p.m.

MERRY ARNDT
RECORDING SECRETARY

MA/maa

CITY OF FOND DU LAC - Memorandum

Engineering and Traffic Division

Date: October 10, 2013

To: Advisory Parking and Traffic Board

From: Paul De Vries, P.E., City Engineer *PDV*

Re: **Request to remove parking restrictions on Fourteenth Street, between S. Marr Street and S. Park Avenue**

This memo and Exhibit "A" covers two agenda items list as "A" and "B" for the Advisory Parking & Traffic Board's October 17, 2013 meeting:

- A. Remove existing parking restriction "Parking Prohibited at All Times" in accordance with Code of Ordinances Section 7.05(1) and Schedule "E".
 - Location: Fourteenth St., South side, between S. Marr St. and S. Park Ave.

- B. Remove existing parking restriction "Parking Prohibited at All Times" in accordance with Code of Ordinances Section 7.05(1) and Schedule "E".
 - Location: Fourteenth St., North side, from the east back of walk of Ellis St. to 40' east.

The City Engineer initiated these requests following the reconstruction of Fourteenth Street, between S. Marr St. and Park Ave. This portion of street was reconstructed and widened to 32 feet, the typical residential street width and is able to support parking on both sides. The existing restriction on the north side, near Ellis St., may have been implemented to accommodate space for vehicles at the stop sign and to help visibility. With the added width of the new street visibility should be sufficient, however if vehicles are parking too close to the intersection, the City can paint curb for no parking up to 15 feet from the crosswalk without a new parking restriction Ordinance.

The Engineering and Traffic Division supports the proposed changes.



REMOVE EXISTING PARKING RESTRICTION ON NORTH SIDE

EXISTING 2 HOUR LIMITED PARKING TO REMAIN

REMOVE EXISTING PARKING RESTRICTION ON SOUTH SIDE



1" = 181 FT

EXHIBIT A

DRAWN BY: PDEYRIES DATE: 10/10/2013

ADVISORY PARKING & TRAFFIC BOARD

FOURTEENTH STREET REVISIONS - OCTOBER 2013



Parcel Number	Owner(s)	Mailing Address 1	Mailing Address 2	Mailing City	Mailing State	Mailing Zip	Site Address
FDL-15-17-14-33-601-00	ASPENSON, JENNIFER R	153 14TH ST		FOND DU LAC	WI	54935	153 14TH ST
FDL-15-17-15-44-863-00	BERA, JACK	115 14TH ST		FOND DU LAC	WI	54935	115 14TH ST
FDL-15-17-15-44-866-00	BERNER, TIMOTHY E	103 14TH ST		FOND DU LAC	WI	54935	103 14TH ST
FDL-15-17-15-44-861-00	BERTRAM, NORMAN H	123 14TH ST		FOND DU LAC	WI	54935	123 14TH ST
FDL-15-17-14-33-603-00	BIRSCHBACH, JARRED D	156 14TH ST		FOND DU LAC	WI	54935	156 14TH ST
FDL-15-17-14-33-597-00	BONINCONTRI, FRANK J; BONINCONTRI, STACY M	165 14TH ST		FOND DU LAC	WI	54935	165 14TH ST
FDL-15-17-15-44-908-00	CLAUS, MATTHEW R	140 14TH ST		FOND DU LAC	WI	54935	140 14TH ST
FDL-15-17-14-33-604-00	DEKKER, WILLIAM E; DEKKER, MICHELLE R	160 14TH ST		FOND DU LAC	WI	54935	160 14TH ST
FDL-15-17-15-44-903-00	DILLE, BRETT S	118 14TH ST		FOND DU LAC	WI	54935	118 14TH ST
FDL-15-17-15-44-872-00	DUEL, JILLIAN M	75 14TH ST		FOND DU LAC	WI	54935	75 14TH ST
FDL-15-17-14-33-602-00	ELLIOTT, DAVID A; ELLIOTT, KATHLEEN A	152 14TH ST		FOND DU LAC	WI	54935	152 14TH ST
FDL-15-17-14-33-592-00	ELMER, GLENN K; ELMER, JOANNE G	187 14TH ST		FOND DU LAC	WI	54935	187 14TH ST
FDL-15-17-14-33-592-01	FORD, VICKI L	185 14TH ST		FOND DU LAC	WI	54935	185 14TH ST
FDL-15-17-15-44-858-00	FRANTA, RICHARD A	137 14TH ST		FOND DU LAC	WI	54935	137 14TH ST
FDL-15-17-15-44-906-00	GERNER, GARY R	132 14TH ST		FOND DU LAC	WI	54935	132 14TH ST
FDL-15-17-15-44-898-00	GOEBEL, THERESA A	98 14TH ST		FOND DU LAC	WI	54935	98 14TH ST
FDL-15-17-15-44-862-00	GREENO, SHERI L; BRUNET, YVONNE J	C/O YVONNE BRUNET	119 14TH ST	FOND DU LAC	WI	54935	119 14TH ST
FDL-15-17-15-44-900-00	HANDY, KENNETH R	106 14TH ST		FOND DU LAC	WI	54935	106 14TH ST
FDL-15-17-15-44-896-00	HANEWALL, THOMAS R; HANEWALL, JEAN C	90 14TH ST		FOND DU LAC	WI	54935	90 14TH ST
FDL-15-17-15-44-869-00	HARDER, JASON W	87 14TH STREET		FOND DU LAC	WI	54935	87 14TH ST
FDL-15-17-14-33-593-00	HARN, TIMOTHY A; HARN, SANDRA A	183 14TH ST		FOND DU LAC	WI	54935	183 14TH ST
FDL-15-17-14-33-609-00	HINKLEY, STEVEN M; BLACKBURN, JEAN A	184 14TH ST		FOND DU LAC	WI	54935	184 14TH ST
FDL-15-17-14-33-612-00	JABER SURVS TR, DONALD T	544 S PARK AVE		FOND DU LAC	WI	54935	544 S PARK AVE
FDL-15-17-15-44-902-00	JOHNSON, RICHARD J	114 14TH ST		FOND DU LAC	WI	54935	114 14TH ST
FDL-15-17-14-33-591-00	JOHNSON, TIMOTHY N; JOHNSON, KIM A	P O BOX 1451		FOND DU LAC	WI	54936	195 14TH ST
FDL-15-17-15-44-857-00	JUSTMAN, JONATHAN H	141 14TH ST		FOND DU LAC	WI	54935	141 14TH ST
FDL-15-17-15-44-905-00	KING, TIMOTHY J; KING, TERRI L	128 14TH ST		FOND DU LAC	WI	54935	128 14TH ST
FDL-15-17-15-44-894-00	KRESSATY, STEPHANIE	82 14TH ST		FOND DU LAC	WI	54935	82 14TH ST
FDL-15-17-15-44-892-00	LAMBERT, RICHARD W	237 AMORY ST		FOND DU LAC	WI	54935	74 14TH ST
FDL-15-17-15-44-895-00	MEIXENSPERGER, THEODORE C	86 14TH ST		FOND DU LAC	WI	54935	86 14TH ST
FDL-15-17-15-44-897-00	MEIXENSPERGER, THERESA K	94 14TH ST		FOND DU LAC	WI	54935	94 14TH ST
FDL-15-17-14-33-594-00	MERKES, RANDOLPH S; MERKES, LYNNETTE M	177 14TH ST		FOND DU LAC	WI	54935	177 14TH ST
FDL-15-17-15-44-899-00	MUMM, GREG S; MUMM, MARY K	102 14TH ST		FOND DU LAC	WI	54935	102 14TH ST
FDL-15-17-15-44-907-00	NETT, HOLLI D	136 14TH ST		FOND DU LAC	WI	54935	136 14TH ST
FDL-15-17-14-33-599-00	NETT, KEVIN K	157 14TH ST		FOND DU LAC	WI	54935	157 14TH ST
FDL-15-17-15-44-865-00	NIELSEN, DANIEL W; BENEDICT, CHERYL L	107 14TH ST		FOND DU LAC	WI	54935	107 14TH ST
FDL-15-17-15-44-870-00	REILAND, JOHN L	85 14TH ST		FOND DU LAC	WI	54935	85 14TH ST
FDL-15-17-15-44-909-00	RHOADS, AARON D; RHOADS, TANIA D	142 14TH ST		FOND DU LAC	WI	54935	142 14TH ST

FDL-15-17-15-44-873-00	RICKERT, KEITH A; STREAN, SUSAN ANN	71 14TH ST		FOND DU LAC	WI	54935	71 14TH ST
FDL-15-17-15-44-860-00	RINGLER, DENNIS A; RINGLER, BARBARA A	1082 S PARK AVE		FOND DU LAC	WI	54935	127 14TH ST
FDL-15-17-15-44-904-00	ROTTMAN, CORY R; ROTTMAN, CHRISTINE E	126 14TH ST		FOND DU LAC	WI	54935	126 14TH ST
FDL-15-17-15-44-859-00	SABEL, ROGER R	135 14TH ST		FOND DU LAC	WI	54935	135 14TH ST
FDL-15-17-14-33-606-00	SCHEARS, NATHAN L	168 14TH ST		FOND DU LAC	WI	54935	168 14TH ST
FDL-15-17-14-33-598-00	SCHMITZ, KEVIN D	161 14TH ST		FOND DU LAC	WI	54935	161 14TH ST
FDL-15-17-14-33-611-00	SECRETARY OF HOUSING AND URBAN DEVELOPMENT	4400 WILL ROGERS PKWY, STE 300		OKLAHOMA CITY	OK	73108	190 14TH ST
FDL-15-17-15-44-910-00	SEEMANN, JOHN R	146 14TH ST		FOND DU LAC	WI	54935	146 14TH ST
FDL-15-17-15-44-893-00	SINISI, WALTER D; SINISI, ANN M	N5037 OAKHILL RD		FOND DU LAC	WI	54937	76 14TH ST
FDL-15-17-15-44-901-00	SIPPEL, JEROME E	110 14TH ST		FOND DU LAC	WI	54935	110 14TH ST
FDL-15-17-14-33-607-00	SMET, JOANN M	172 14TH ST		FOND DU LAC	WI	54935	172 14TH ST
FDL-15-17-15-44-871-00	STACEY, KENNETH L	81 14TH ST		FOND DU LAC	WI	54935	81 14TH ST
FDL-15-17-14-33-610-00	THOMPSON, BRIAN D	188 14TH ST		FOND DU LAC	WI	54935	188 14TH ST
FDL-15-17-15-44-864-00	US BANK NATIONAL ASSOCIATION	4801 FREDERICA ST		OWENSBORO	KY	42301	111 14TH ST
FDL-15-17-14-33-608-00	VANDEN LANGENBERG, JAKE D	178 14TH ST		FOND DU LAC	WI	54935	178 14TH ST
FDL-15-17-14-33-605-00	VERMEULEN, JAMES T	W5760 TIMBER TRAIL		FOND DU LAC	WI	54935	164 14TH ST
FDL-15-17-14-33-596-00	VORPAGEL, TYLER J; VORPAGEL, JENNIFER M	169 14TH ST		FOND DU LAC	WI	54935	169 14TH ST
FDL-15-17-15-44-867-00	WEIDER, DIANE L	99 14TH ST		FOND DU LAC	WI	54935	99 14TH ST
FDL-15-17-15-44-868-00	WHITTY, KEITH M; WHITTY, KAROLINA M	95 14TH ST		FOND DU LAC	WI	54935	95 14TH ST
FDL-15-17-14-33-595-00	WING, GENEVIEVE E	173 14TH ST		FOND DU LAC	WI	54935	173 14TH ST
FDL-15-17-15-44-856-00	ZIMMERMAN, TERRY J; NORRIS, SARAH J	145 14TH ST		FOND DU LAC	WI	54935	145 14TH ST

CITY OF FOND DU LAC - Memorandum

Engineering and Traffic Division

Date: October 10, 2013

To: Advisory Parking and Traffic Board

From: Paul De Vries, P.E., City Engineer *PDU*

Re: **Request to remove parking restrictions on Auburn Street from Brooke Street to the railroad tracks**


This memo and Exhibit "B" covers agenda item "C" for the Advisory Parking & Traffic Board's October 17, 2013 meeting:

Remove existing parking restriction "Limited Time Parking" in accordance with Code of Ordinances Section 7.05(5) and Schedule "J" (d) Two Hours, 8 a.m. to 4 p.m., except Sundays and Legal Holidays."

Location: Auburn St., Both sides, from Brooke St. west to the first railroad tracks.

The City Engineer initiated this request following the reconstruction of Auburn Street, from Brooke St west to the railroad tracks. This portion of street was reconstructed and widened to the typical residential street width and is able to support parking on both sides.

The Engineering and Traffic Division supports the proposed change.

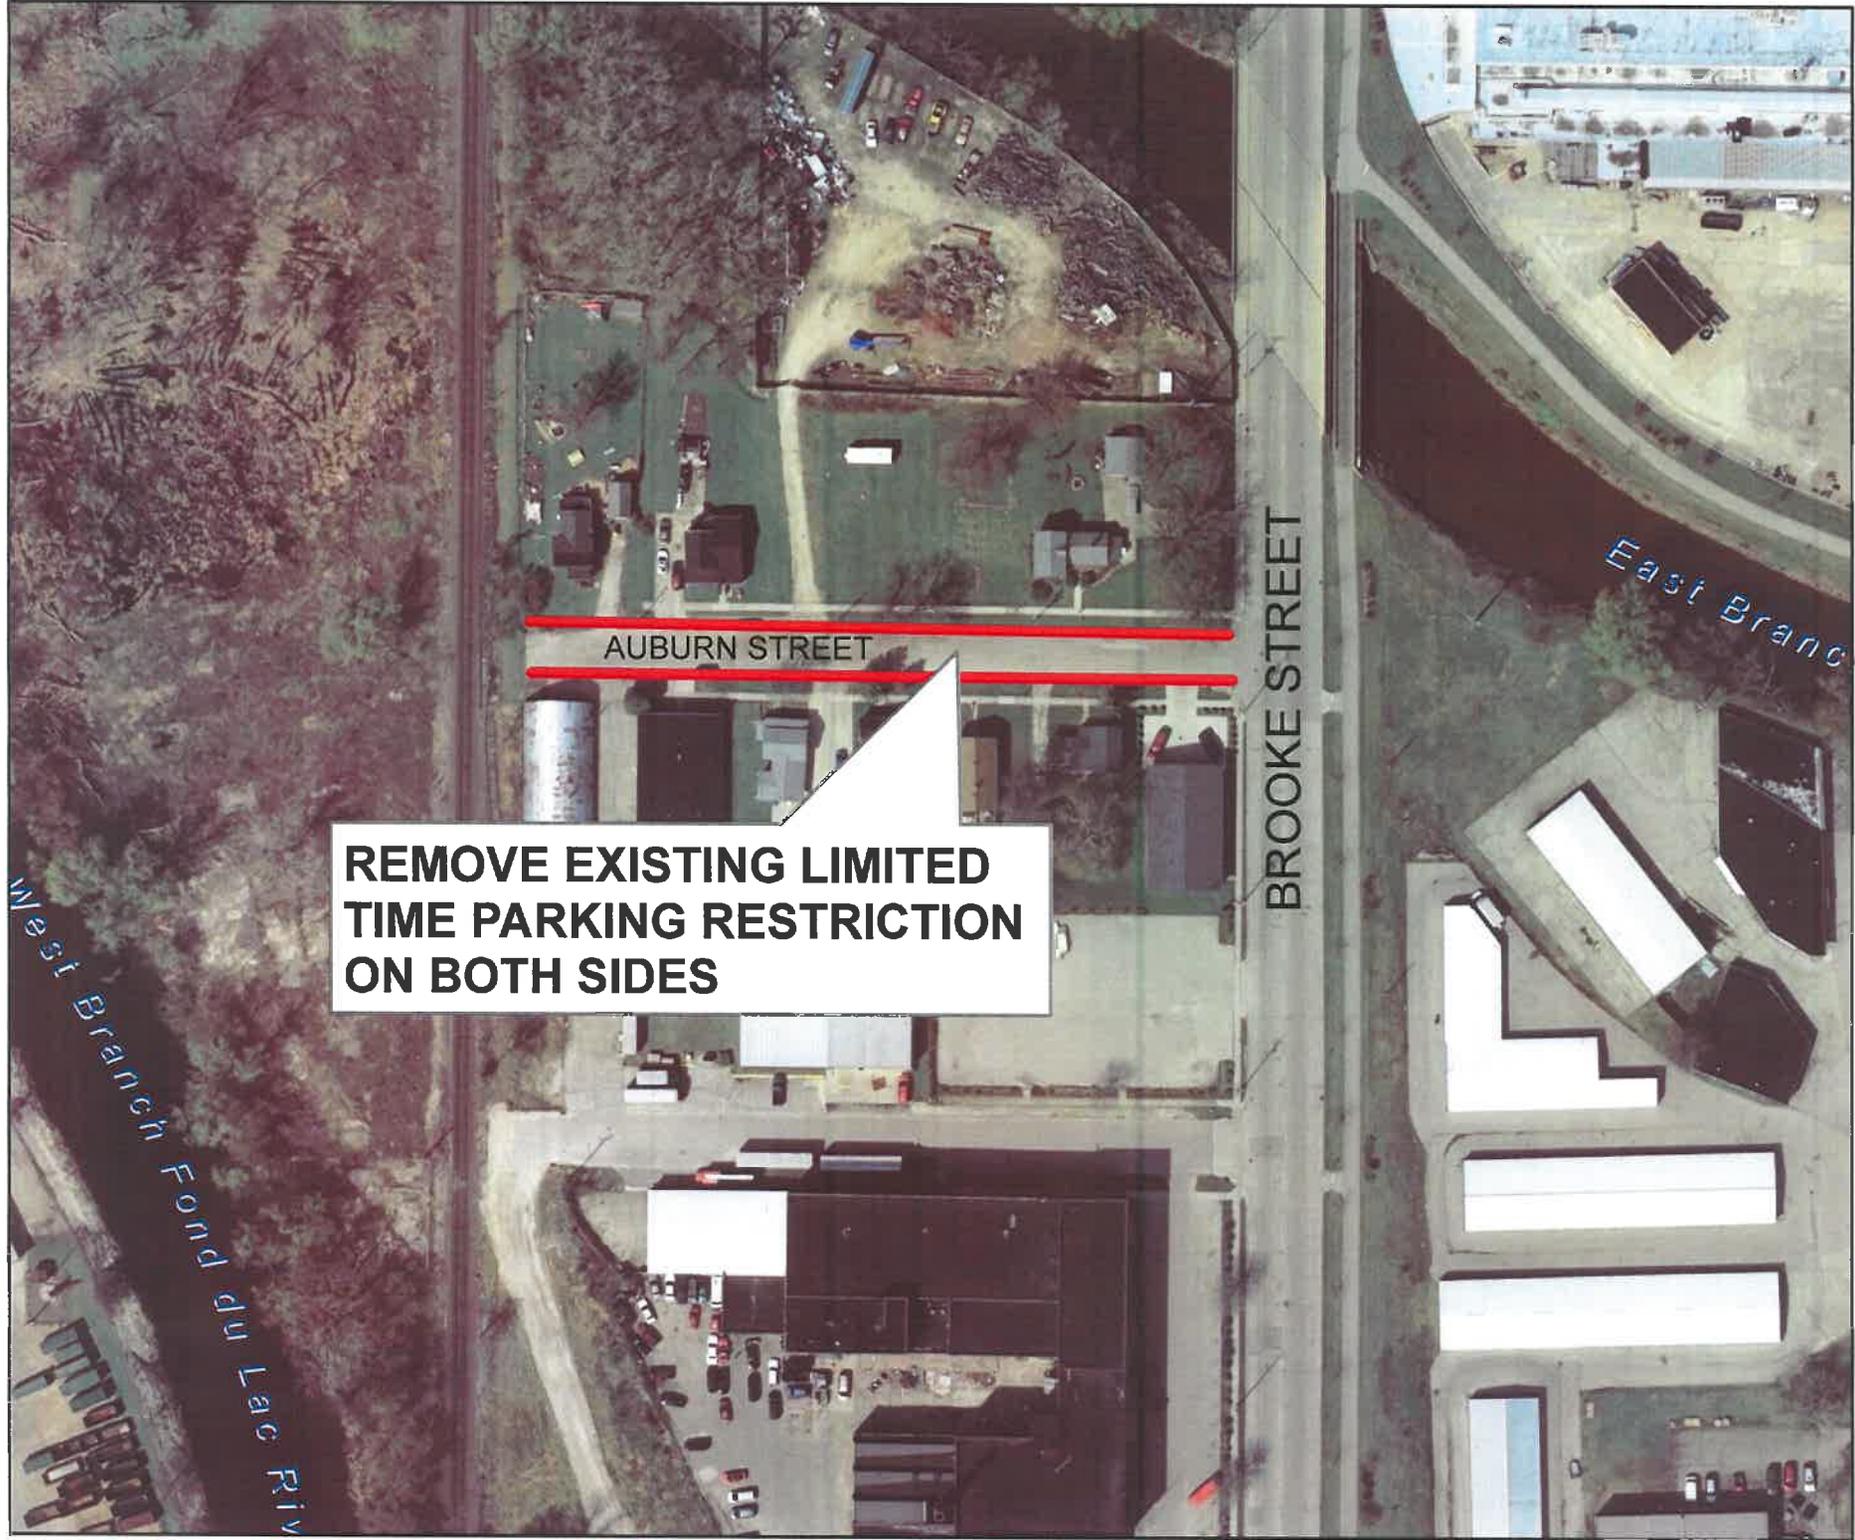

**REMOVE EXISTING LIMITED
TIME PARKING RESTRICTION
ON BOTH SIDES**



ADVISORY PARKING & TRAFFIC BOARD

AUBURN STREET REVISIONS - OCTOBER 2013

EXHIBIT B

DRAWN BY: PNEVRIES DATE: 10/10/2013



October 17, 2013

AUBURN STREET

Parcel Number	Owner(s)	Mailing Address I	Mailing Address 2	Mailing City	Mailing State	Mailing Zip	Site Address
FDL-15-17-10-31-042-00	BODA, RONALD E	440 SATTERLEE ST		FOND DU LAC	WI	54935	92 N BROOKE ST
FDL-15-17-10-31-044-00	BODA, RONALD E	440 SATTERLEE ST		FOND DU LAC	WI	54935	207 AUBURN ST
FDL-15-17-10-31-045-00	BODA, RONALD E	440 SATTERLEE ST		FOND DU LAC	WI	54935	209 AUBURN ST
FDL-15-17-10-31-054-00	CASPER, DEBRA A	222 AUBURN ST		FOND DU LAC	WI	54935	222 AUBURN ST
FDL-15-17-10-34-768-00	CMC HEARTLAND PARTNERS	ATTN: R M BENTON	P O BOX 6205	CHICAGO	IL	60680	0 MOORE ST
FDL-15-17-10-31-058-00	EVAPORATOR DRYER TECHNOLOGIES INC	1805 RIDGEWAY ST		HAMMOND	WI	54015	66 N BROOKE ST
FDL-15-17-10-31-047-00	LIETZ, JAMES O	231 AUBURN ST		FOND DU LAC	WI	54935	231 AUBURN ST
FDL-15-17-10-31-055-00	LIETZ, TABITHA M	216 AUBURN STREET		FOND DU LAC	WI	54935	216 AUBURN ST
FDL-15-17-10-31-057-00	LONG, THOMAS	3390 CALEB CT		WEST BEND	WI	53090	206 AUBURN ST
FDL-15-17-10-31-056-00	US BANK NATIONAL ASSOCIATION	4801 FREDERICA ST		OWENSBORO	KY	42301	210 AUBURN ST
FDL-15-17-10-31-052-00	WALLEYES FOR TOMORROW INC	ATTN: MICHAEL ARROWOOD	PO BOX 1556	FOND DU LAC	WI	54936	230 AUBURN ST
FDL-15-17-10-31-053-00	WALLEYES FOR TOMORROW INC	ATTN: MICHAEL ARROWOOD	PO BOX 1556	FOND DU LAC	WI	54936	224 AUBURN ST
FDL-15-17-10-31-046-00	YANG, BLONG ; YANG, CHIA X	223 AUBURN ST		FOND DU LAC	WI	54935	223 AUBURN ST

CITY OF FOND DU LAC - Memorandum

Engineering and Traffic Division

Date: October 10, 2013

To: Advisory Parking and Traffic Board

From: Paul De Vries, P.E., City Engineer *PDU*

Re: **Request to revise parking restrictions on Third Street near Catherine Whittier Lewis Park**

This memo and Exhibit "C" covers agenda item "D" for the Advisory Parking & Traffic Board's October 17, 2013 meeting:

1. Remove existing parking restriction "Parking Prohibited at All Times" in accordance with Code of Ordinances Section 7.05(1) and Schedule "E".

Location: Third St., Both sides, from a point 240 feet east of the east curb line of Park Ave. east 260 feet.

2. Remove existing parking restriction "Parking Prohibited at All Times" in accordance with Code of Ordinances Section 7.05(1) and Schedule "E".

Location: Third St., South side, from Park Ave. east approximately 291 feet.

3. Request to restrict parking "Parking Prohibited at All Times" in accordance with Code of Ordinances Section 7.05(1) and Schedule "E".

Location: Third St., Both sides, from a point 190 feet east of the east right of way of Park Ave., east 253 feet.

4. Request to restrict parking "Parking Prohibited at All Times" in accordance with Code of Ordinances Section 7.05(1) and Schedule "E".

Location: Third St., South side, from the east right of way of Park Ave., east 190 feet.

The City Engineer initiated these requests following a citizen inquiry. We found the existing parking restrictions are overlapping on the south side of Third Street and that the restriction on both sides extended longer than the actual park property, which is the intent of the parking restriction. The four items mentioned above would make the Ordinances consistent and shorten the parking restriction east of the Lewis Park property. The remaining restrictions would be on both sides on the street in front of the park property and continue on the south side towards Park Avenue.

The Engineering and Traffic Division supports the proposed changes.



EXISTING PARKING RESTRICTION TO REMAIN

REMOVE EXISTING PARKING RESTRICTION



1 IN = 72 FT

EXHIBIT C

DRAWN BY: PDEVRIES DATE: 10/10/2013

ADVISORY PARKING & TRAFFIC BOARD

THIRD STREET LEWIS PARK REVISIONS - OCT. 2013



October 17, 2013

THIRD STREET

Parcel Number	Owner(s)	Mailing Address 1	Mailing Address 2	Mailing City	Mailing State	Mailing Zip	Site Address
FDL-15-17-14-22-387-00	BARTON, RICHARD D	258 3RD ST		FOND DU LAC	WI	54935	258 3RD ST
FDL-15-17-14-22-386-00	BURNETT, DUWAYNE A	459 MORRIS ST		FOND DU LAC	WI	54935	262 3RD ST
FDL-15-17-14-22-348-00	CITY OF FOND DU LAC; SECOND STREET PARK	% CITY CLERK	P O BOX 150	FOND DU LAC	WI	54936	0 E 2ND ST
FDL-15-17-14-22-380-00	CITY OF FOND DU LAC; SECOND STREET PARK	% CITY CLERK	P O BOX 150	FOND DU LAC	WI	54936	227 3RD ST
FDL-15-17-14-22-381-00	CITY OF FOND DU LAC; SECOND STREET PARK	% CITY CLERK	P O BOX 150	FOND DU LAC	WI	54936	233 3RD ST
FDL-15-17-14-22-388-00	GAU, DAVID A	252 3RD ST		FOND DU LAC	WI	54935	252 3RD ST
FDL-15-17-14-22-378-00	GURNO, DAVID L; GURNO, JOANNE M	153 S PARK AVE		FOND DU LAC	WI	54935	153 S PARK AVE
FDL-15-17-14-22-390-00	HANSEN, ROCHELLE J	242 3RD ST		FOND DU LAC	WI	54935	242 3RD ST
FDL-15-17-14-21-124-00	KARST, RICHARD C; HOFFMAN, JEAN G	271 3RD ST		FOND DU LAC	WI	54935	271 3RD ST
FDL-15-17-14-22-391-00	LARCH, LAURA A; LARCH, MARION C	238 3RD ST		FOND DU LAC	WI	54935	238 3RD ST
FDL-15-17-14-22-383-00	MANNING, DAN N; MALSON, JOSEPH E	261 3RD ST		FOND DU LAC	WI	54935	261 3RD ST
FDL-15-17-14-22-385-00	MAY, MARGARET C; JOHNSTON, DANIEL R	264 3RD ST		FOND DU LAC	WI	54935	264 3RD ST
FDL-15-17-14-22-394-00	MCCULLEN, THOMAS D	222 3RD STREET		FOND DU LAC	WI	54935	222 3RD ST
FDL-15-17-14-21-181-00	NETT, STEVEN D; NETT, SUSAN R	268 3RD ST		FOND DU LAC	WI	54935	268 3RD ST
FDL-15-17-14-22-382-00	PIEPENBURG, WAYNE P	257 3RD ST		FOND DU LAC	WI	54935	257 3RD ST
FDL-15-17-14-22-393-00	POHLMAN, MARY C	224 3RD ST		FOND DU LAC	WI	54935	224 3RD ST
FDL-15-17-14-22-395-00	SCHMIDT, GLENN C	751 GLENWOOD DR		FOND DU LAC	WI	54935	173 S PARK AVE
FDL-15-17-14-22-379-00	SHAEFFER, JEREMY M; SHAEFFER, AMBER C	223 3RD ST		FOND DU LAC	WI	54935	223 3RD ST
FDL-15-17-14-22-384-00	SIPPEL, RYAN C	265 E 3RD ST		FOND DU LAC	WI	54935	265 3RD ST
FDL-15-17-14-21-180-00	SMITH, LEO R	278 3RD ST		FOND DU LAC	WI	54935	278 3RD ST
FDL-15-17-14-22-392-00	VANCHENA, JUSTINE C	230 3RD ST		FOND DU LAC	WI	54935	230 3RD ST
FDL-15-17-14-22-389-00	WOOLHETHER, BRET ; WOOLHETHER, GINA	248 3RD ST		FOND DU LAC	WI	54935	248 3RD ST
FDL-15-17-14-21-125-00	ZEHREN, KENNETH J; ZEHREN, HARVEY A	277 3RD ST		FOND DU LAC	WI	54935	277 3RD ST