

# N MAIN STREET CORRIDOR PLAN

## PLACEMAKING Recommendations

### BRAND THE CORRIDOR:



#### “GATEWAY TO LAKESIDE PARK”

#### Features

- Banner retrofit to existing light poles
- Bumpouts with benches, raised planter and tree
- Midblock Medians with landscaping and banner poles
- Corridor entry plaza (Engine Company #5 Plaza)

### STREETSCAPING CHARACTER IMAGES


(character to consider if retrofitting or reconstructing Main Street)

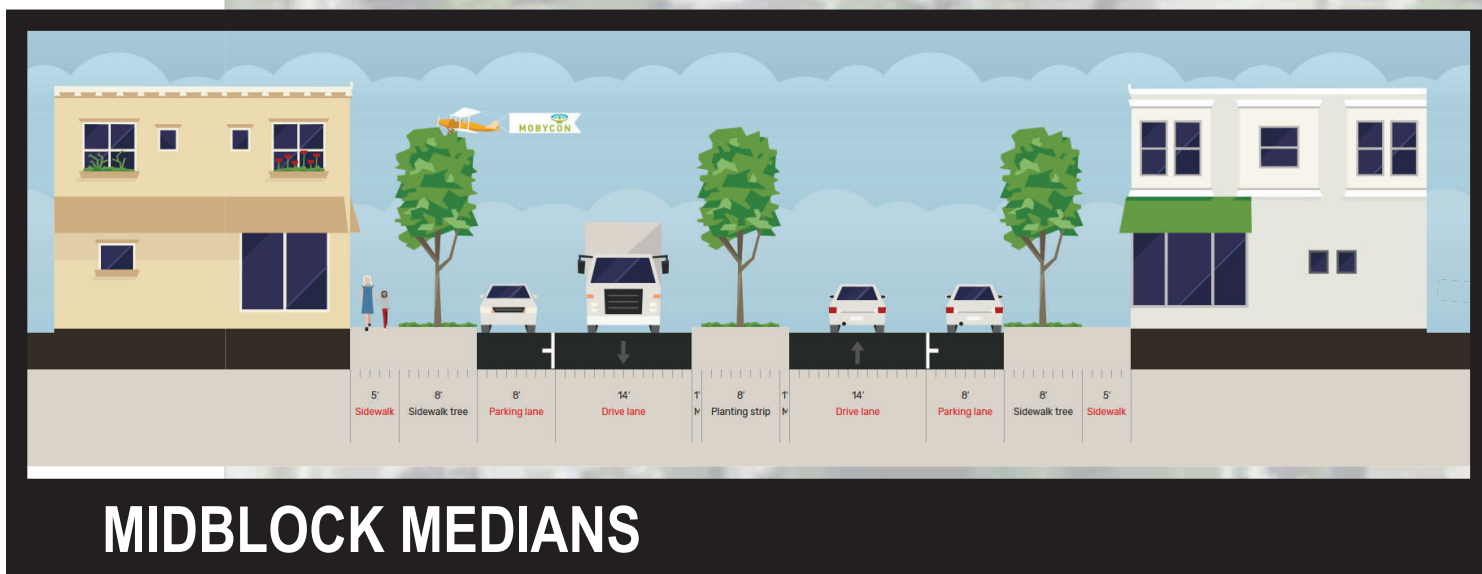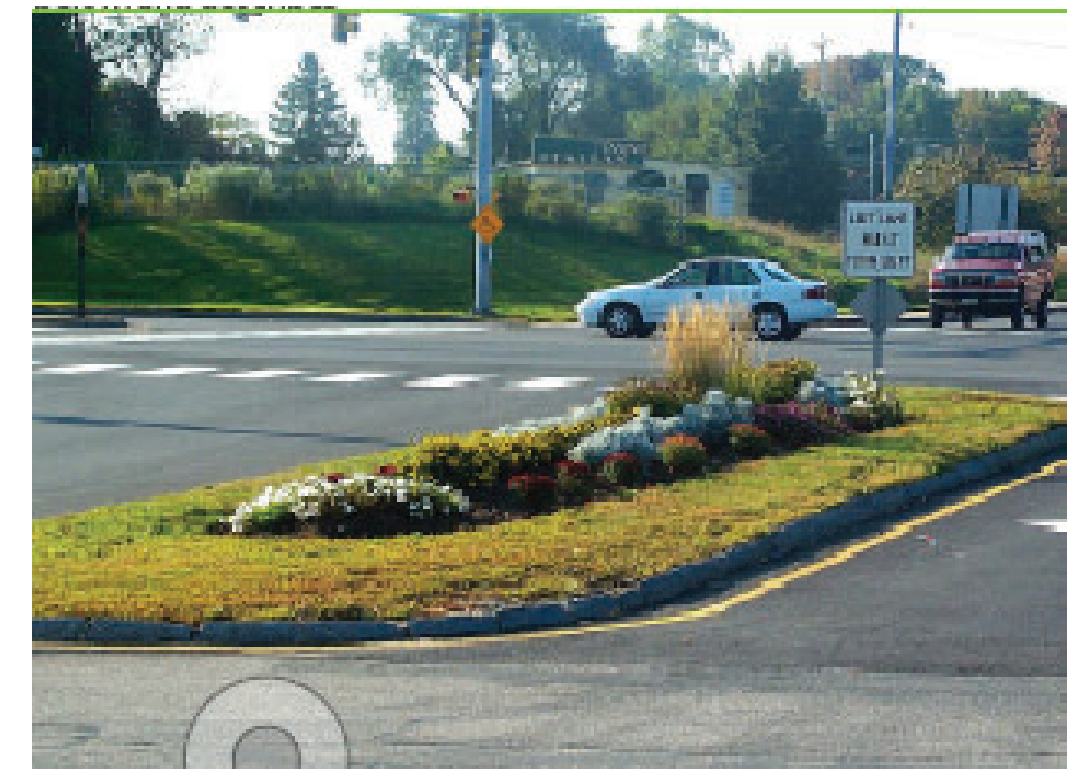

MIDBLOCK MEDIANS



NARROW BUMPOUTS

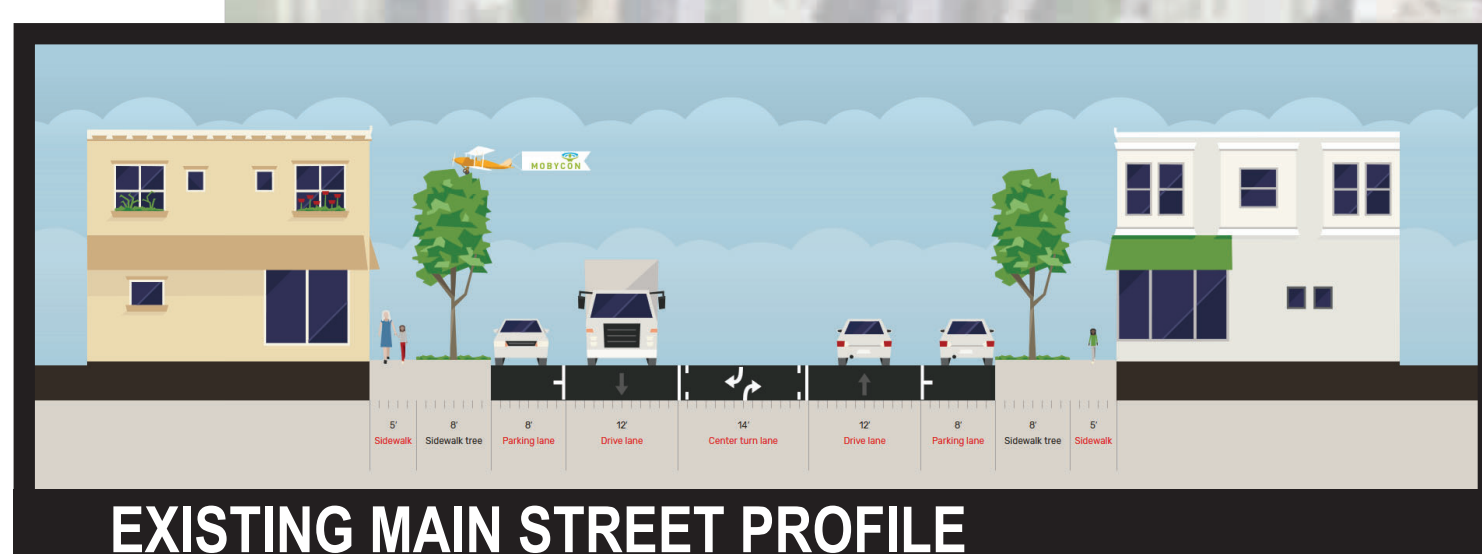

EXISTING MAIN STREET PROFILE

