




PROJECT
N PIONEER RD and W JOHNSON
PIONEER RD and JOHNSON INTERSECTION RECONST.
NOT TO SCALE

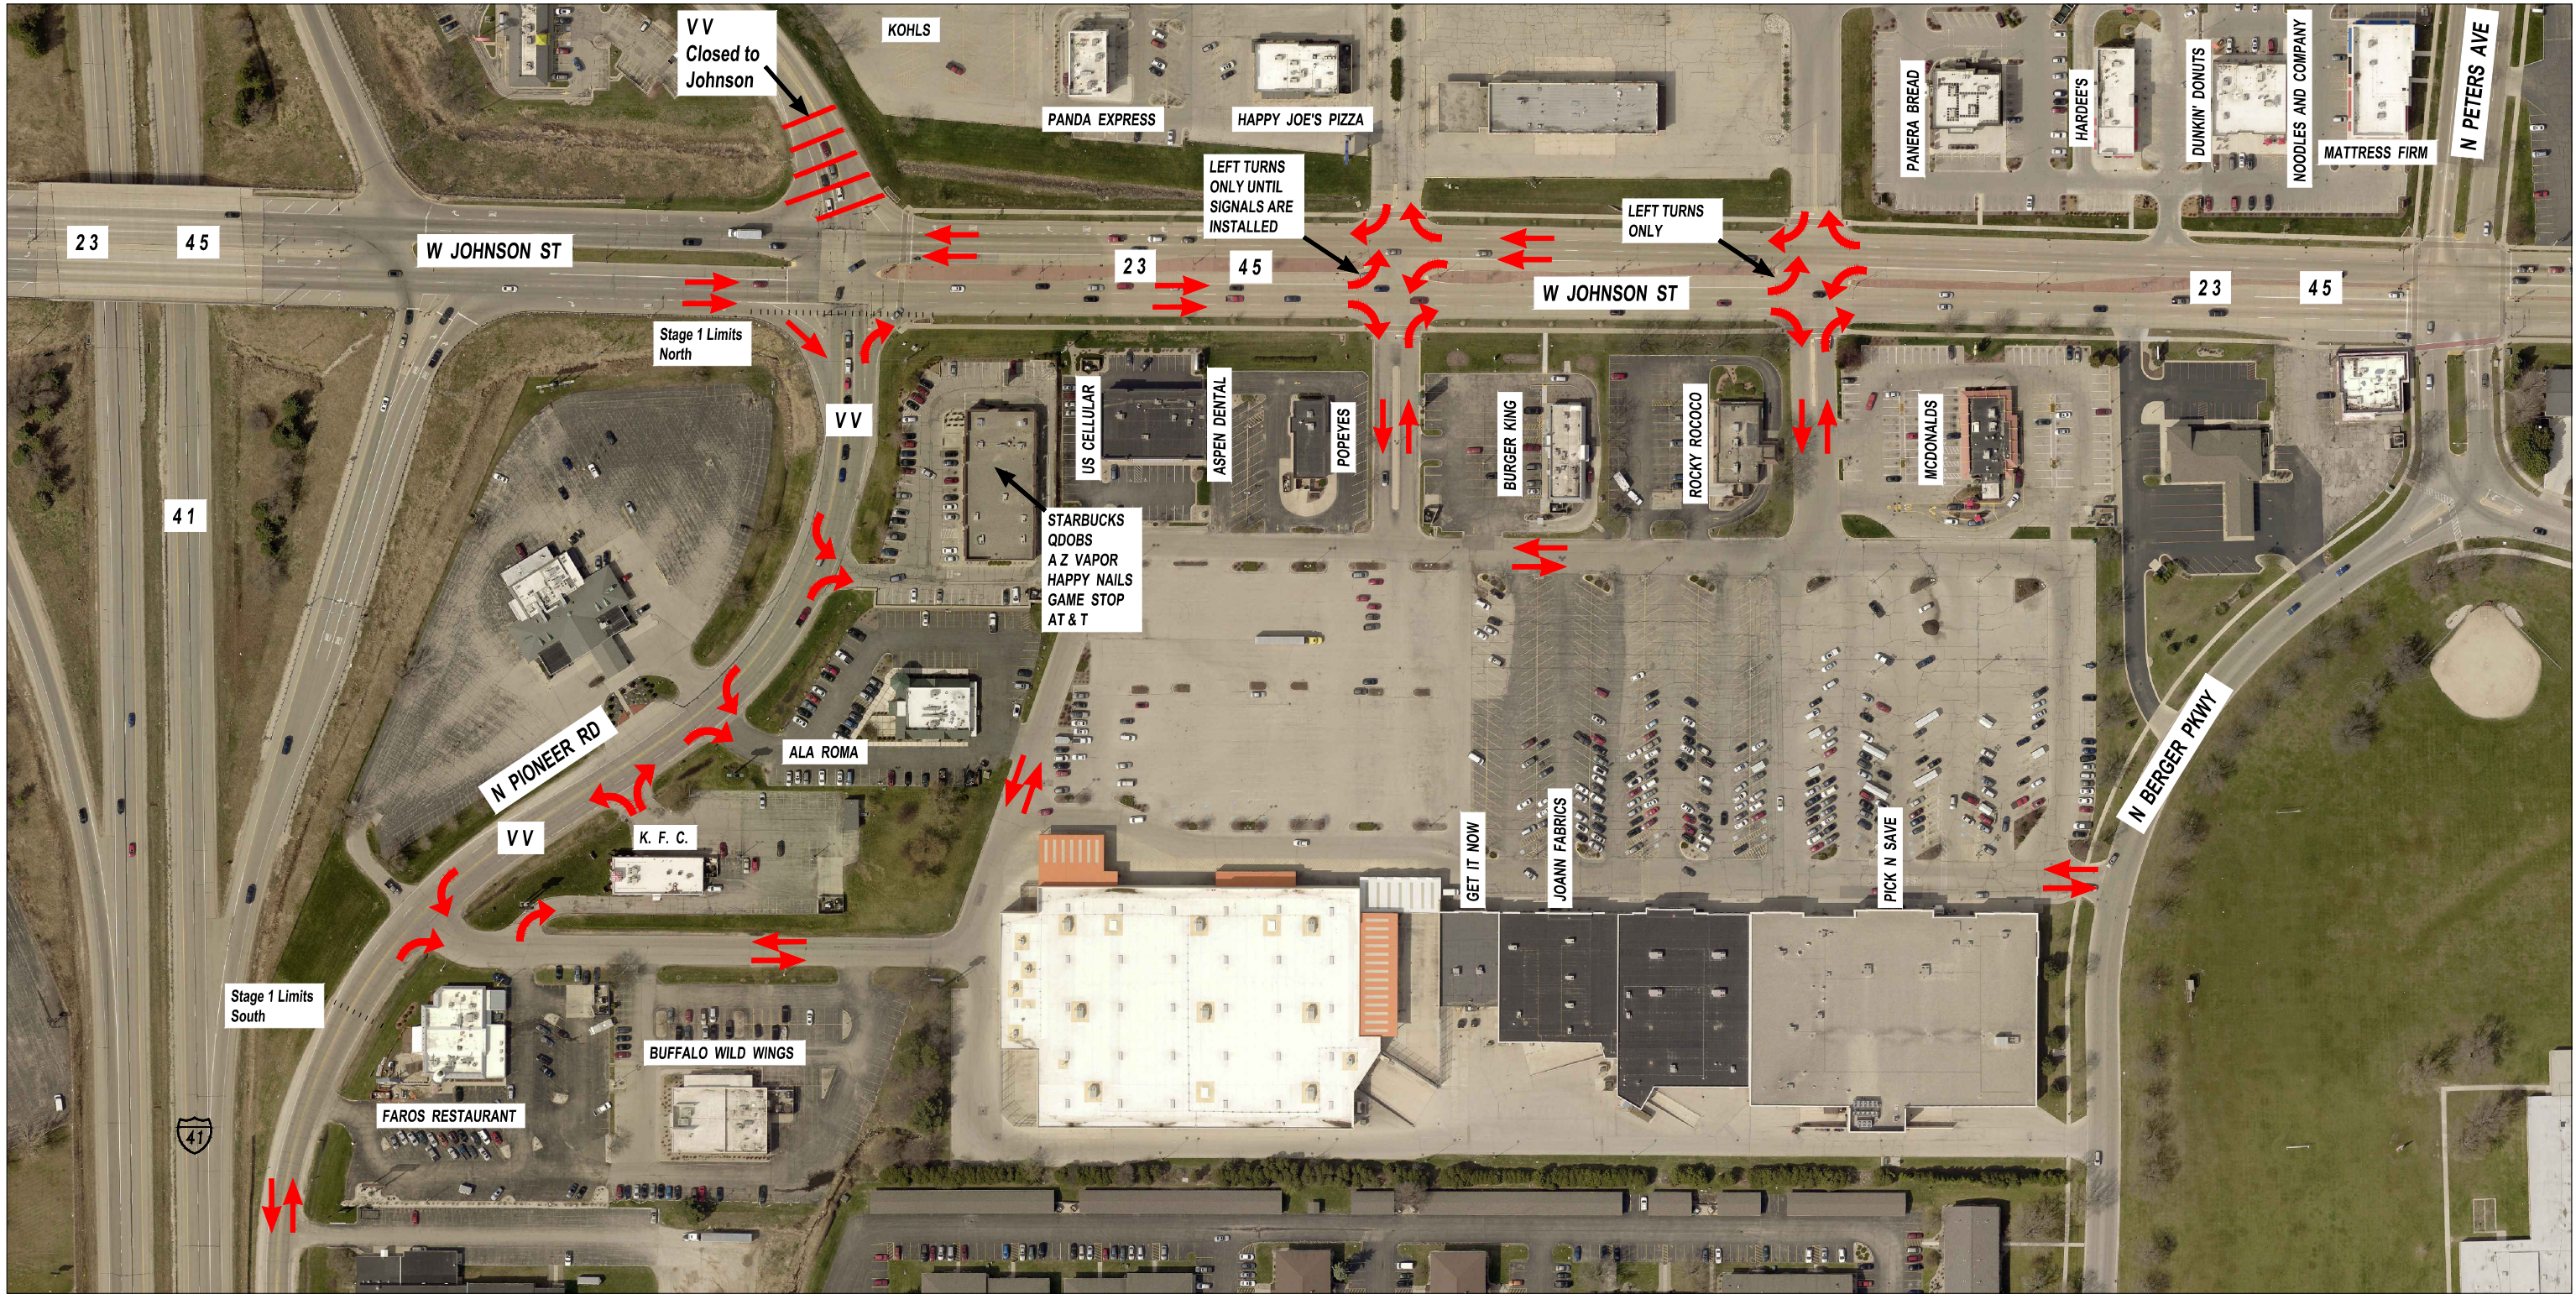

Fond du Lac
First on the Lake

DEPARTMENT OF PUBLIC WORKS
ENGINEERING & TRAFFIC DIVISION
City of FOND DU LAC, WISCONSIN
PHONE: 920-322-3470
FAX: 920-322-3471