


ALLEYWAY (1ST TO SHEBOYGAN)

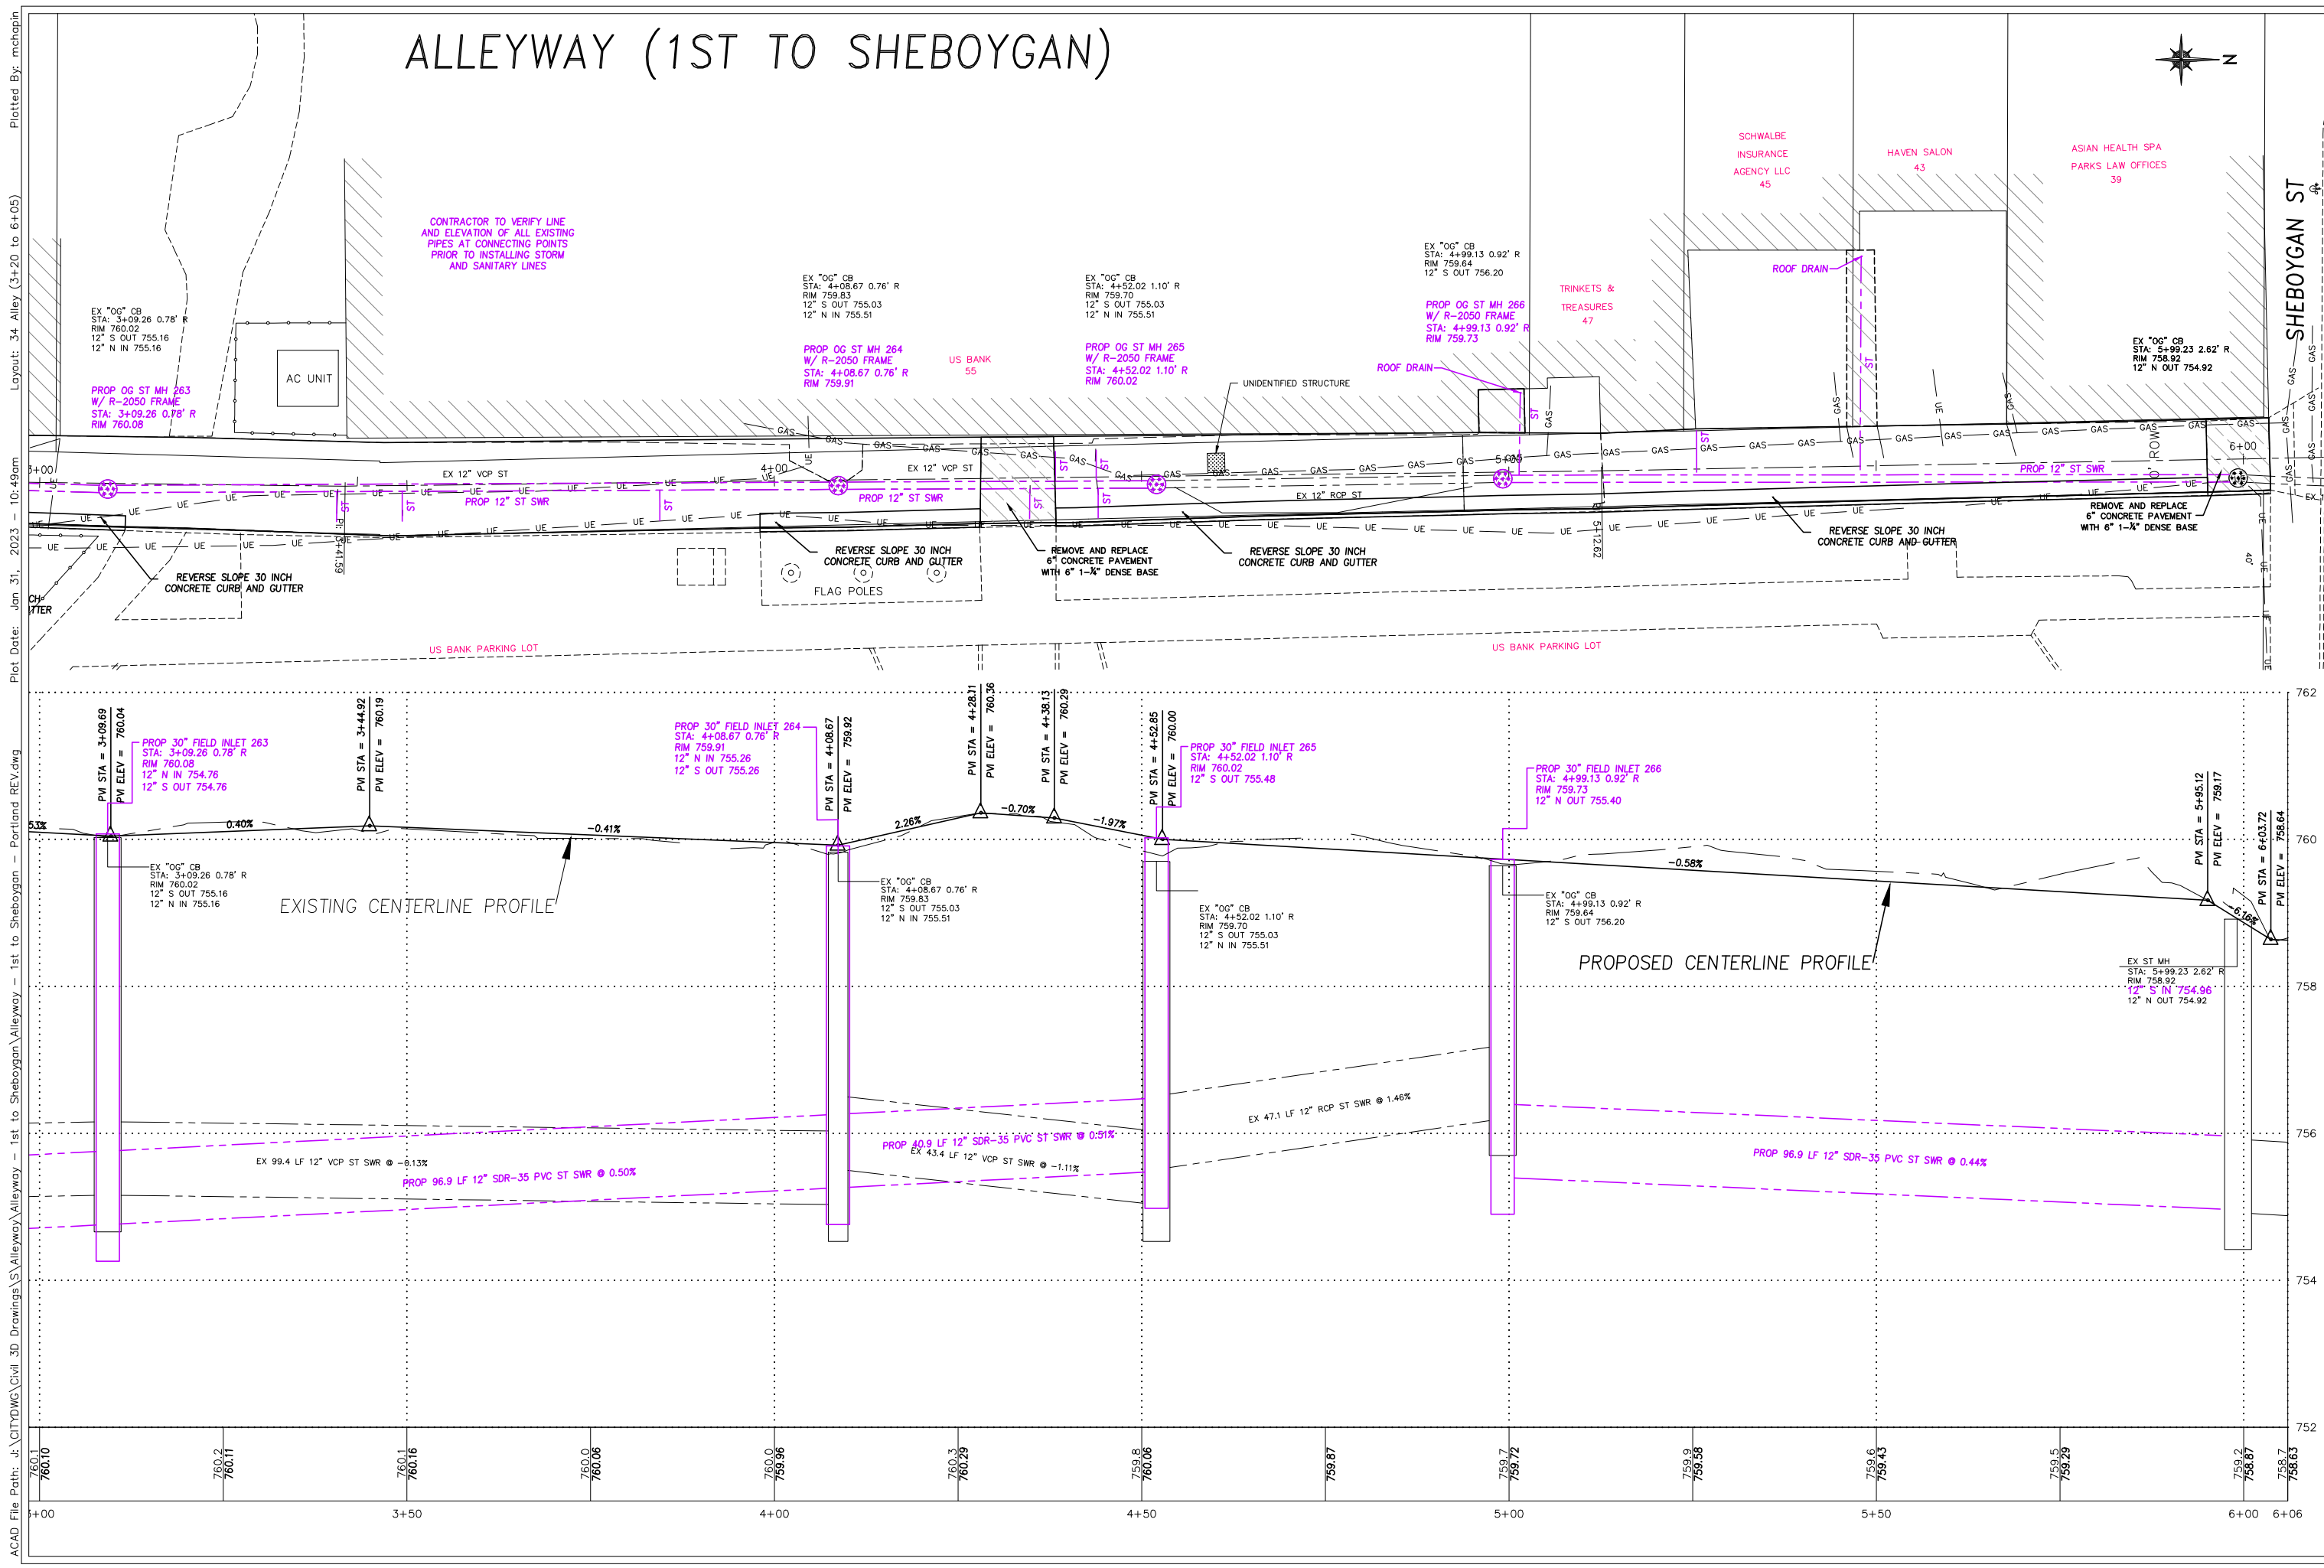

Plotted By: mchapin
 Layout: 34 Alley (3+20 to 6+05)
 Plot Date: Jan 31, 2023 - 10:49am
 Plot Date: Jan 31, 2023 - 10:49am
 ACAD File Path: J:\CITYDWG\Civil_3D Drawings\Alleyway\Alleyway - 1st to Sheboygan\Alleyway - 1st to Sheboygan.dwg - Portland REV.dwg

DEPARTMENT OF PUBLIC WORKS
 ENGINEERING & TRAFFIC DIVISION
 CITY OF FOND DU LAC, WISCONSIN
 PHONE: 920-522-5470
 FAX: 920-522-5071

PROJECT
**ALLEYWAY
 1ST TO SHEBOYGAN**
 STORM & STREET RECONSTRUCTION

BENCH MARKS
 HYD (BURY BOLT) NE CORNER MAIN AND SHEBOYGAN = 760.89 NAVD83(1991)
 HYD (ARROW) W SIDE PORTLAND = 761.14 NAVD83(1991)
 HYD (BURY BOLT) NW CORNER MAIN & 1ST = 761.84 NAVD83(1991)

SURVEYED BY: ZH
 DRAWN BY: AF
 DESIGNED BY: AF
 SCALES: HORIZ: 1"=20'
 ACAD FILE: ALLEYWAY-1ST TO SHEBOYGAN-CORRELAND.EIV.DWG

REVISIONS:
 DATE: 3/28/22
 DATE: 02/22/22
 DATE: 02/22/22
 DATE: 02/22/22
 DATE: 02/22/22
 DATE: 02/22/22

BY: _____
 BY: _____
 BY: _____
 BY: _____

SHEET
34
 OF
36